



DISTÂNCIA	120	140	250	350	430	530	610	675	830	1.007	1.112	1.143	1.295	1.337	1.385	1.476	1.574	1.611	1.675	1.766	1.865	2.155	2.170	2.340	2.517	2.560	2.860	3.200	3.231	3.342	3.393	3.495	3.596	3.662	3.710	3.760	3.855	3.906	3.976	4.047	4.100	4.170	4.230	4.298	4.385	4.455	4.610	4.690
COTAS	700	700	705	710	715	720	725	730	735	740	745	745	740	735	730	720	720	715	710	705	700	696	698	700	700	700	700	701	702	710	715	720	720	725	730	735	740	745	750	755	760	765	770	775	780	785	790	795

PERFIL  
 ESCALA VERT. - 1:100  
 HORIZ. - 1:10.000

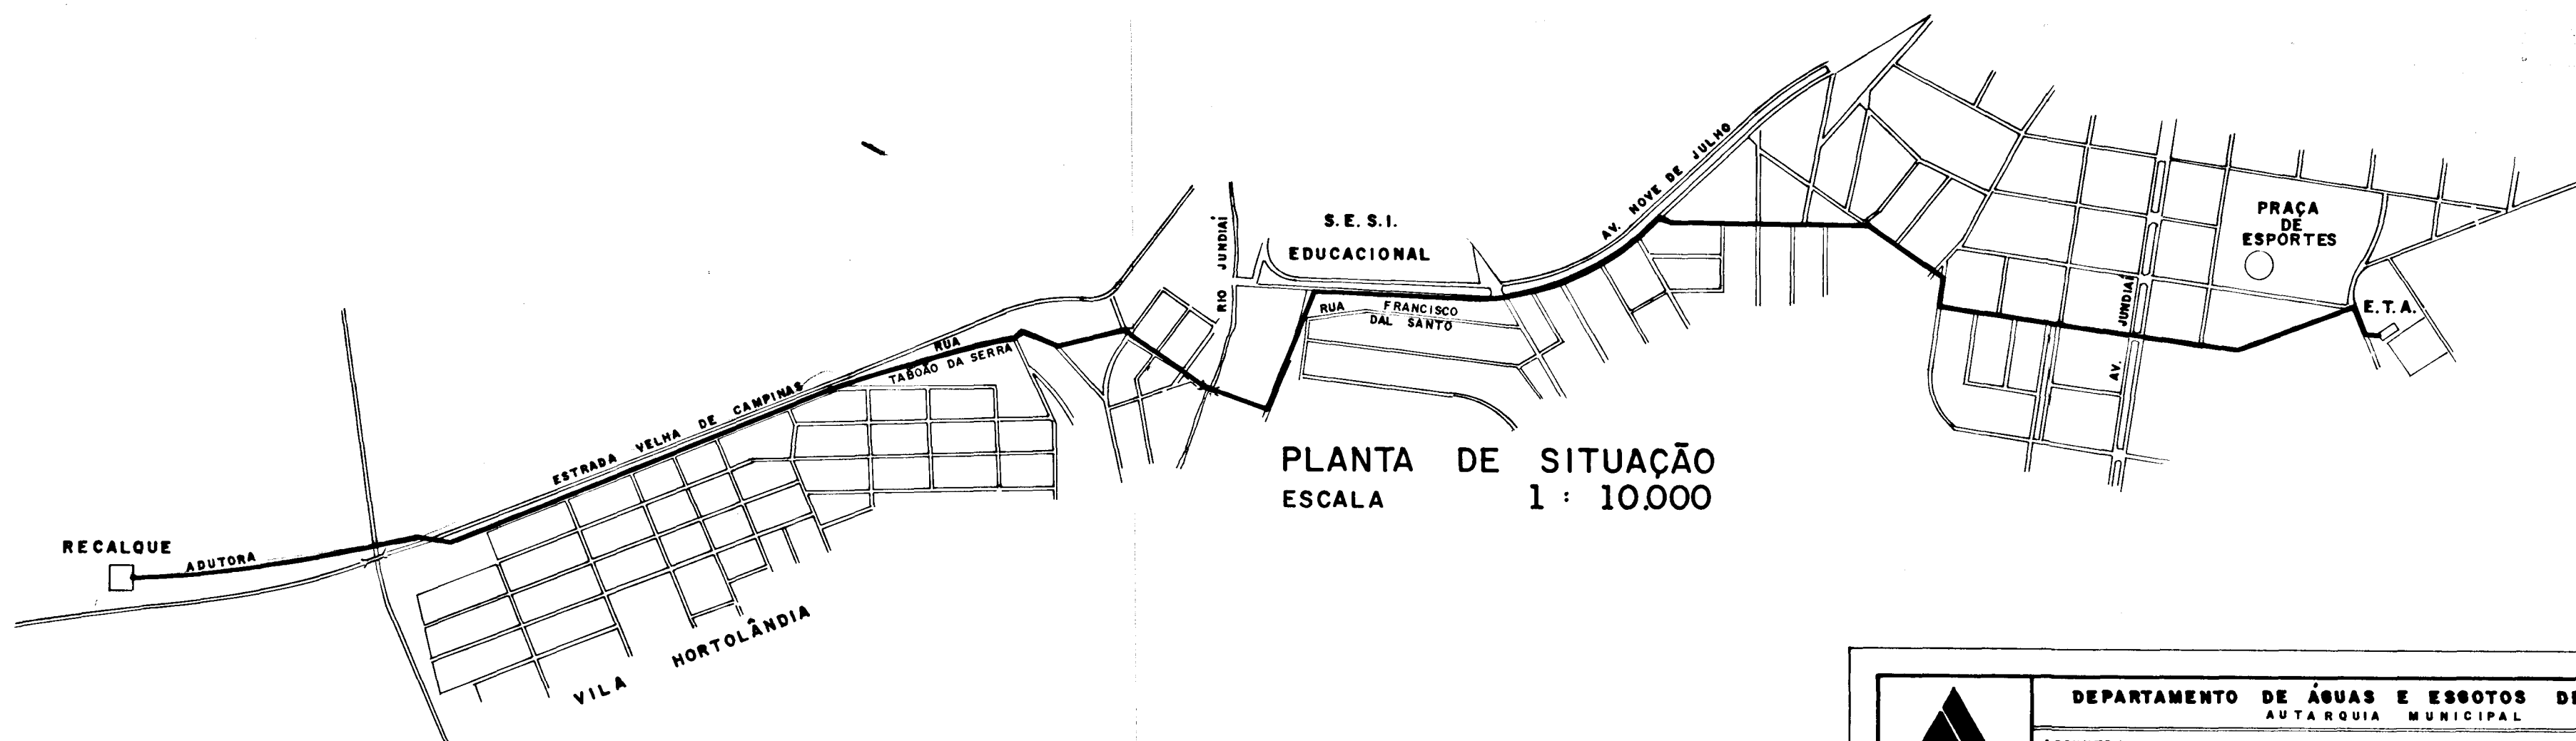

PLANTA DE SITUAÇÃO  
 ESCALA 1:10.000

	DEPARTAMENTO DE ÁGUAS E ESGOTOS DE JUNDIAÍ - DAE AUTARQUIA MUNICIPAL				
	ASSUNTO: PERFIL E PLANTA DE SITUAÇÃO DA ADUTORA DE RECALQUE DO RIO JUNDIAÍ - MIRIM (Ø = 600 mm), A SER EXECUTADA.				
ESCALA	DATA	AUX. DE ENGE	AUX. DE ENGE	VISTO	NÚMERO
	10/06/83	NILDE	MAURO		00461