


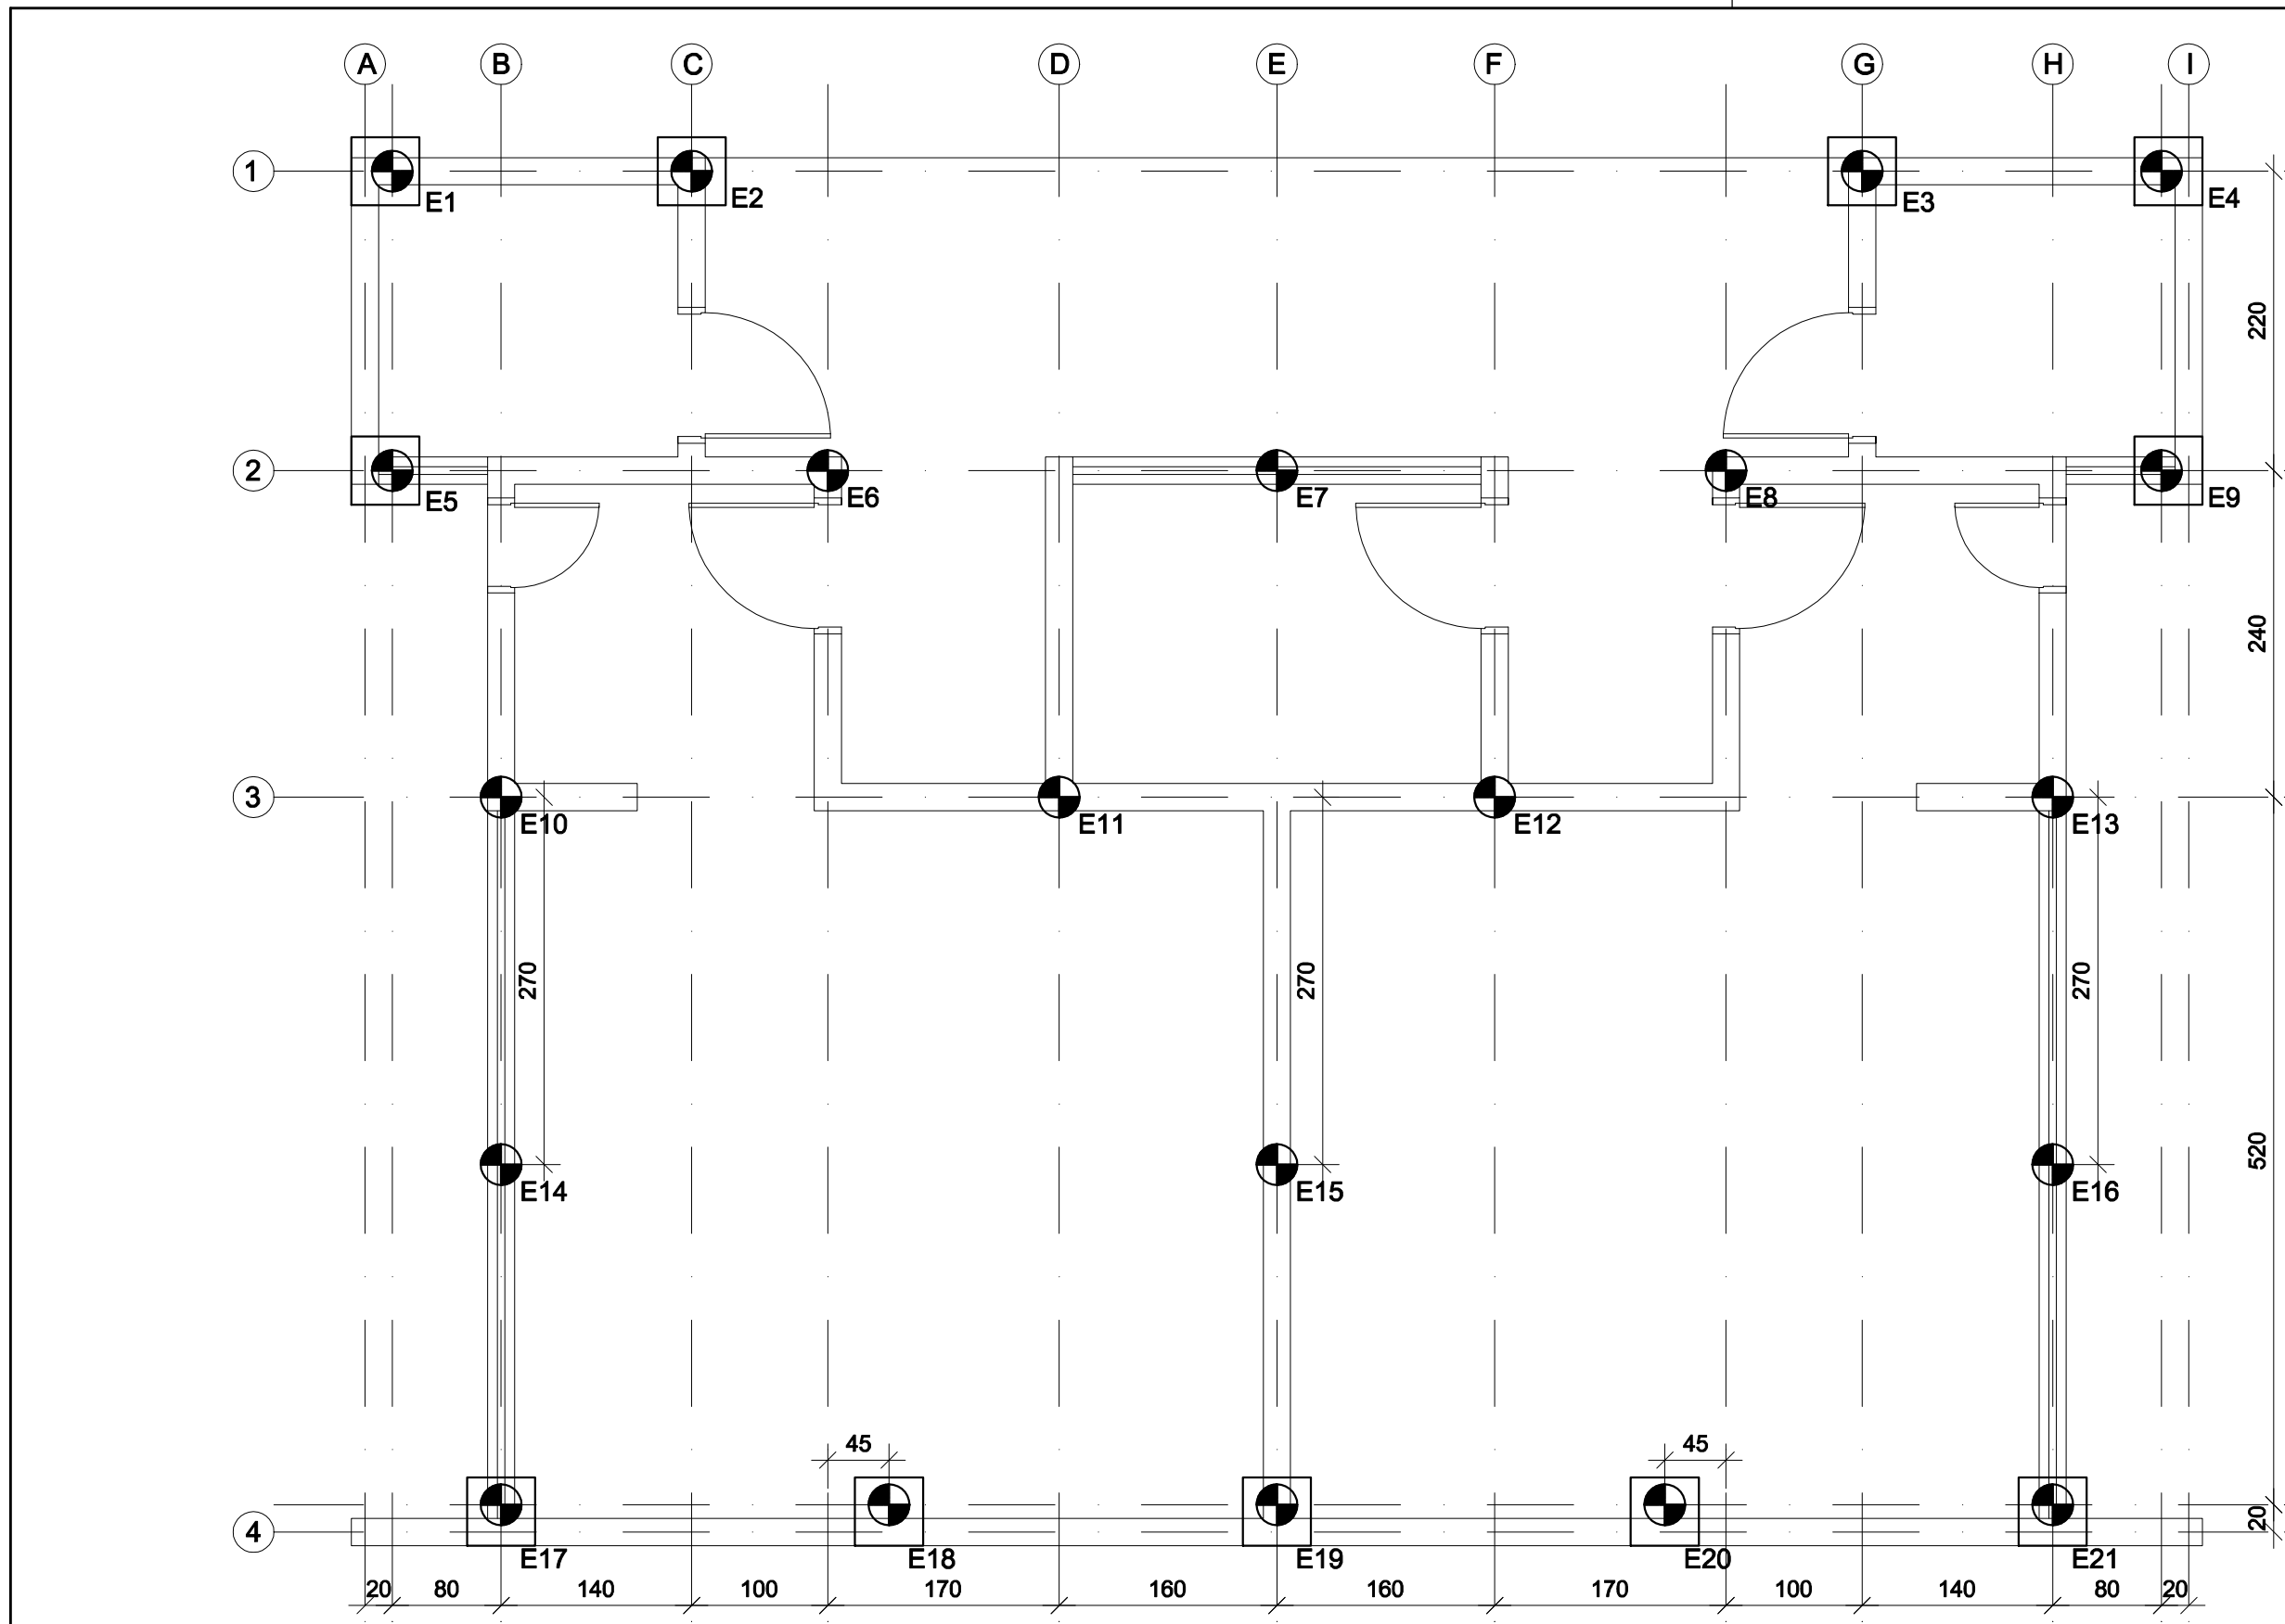


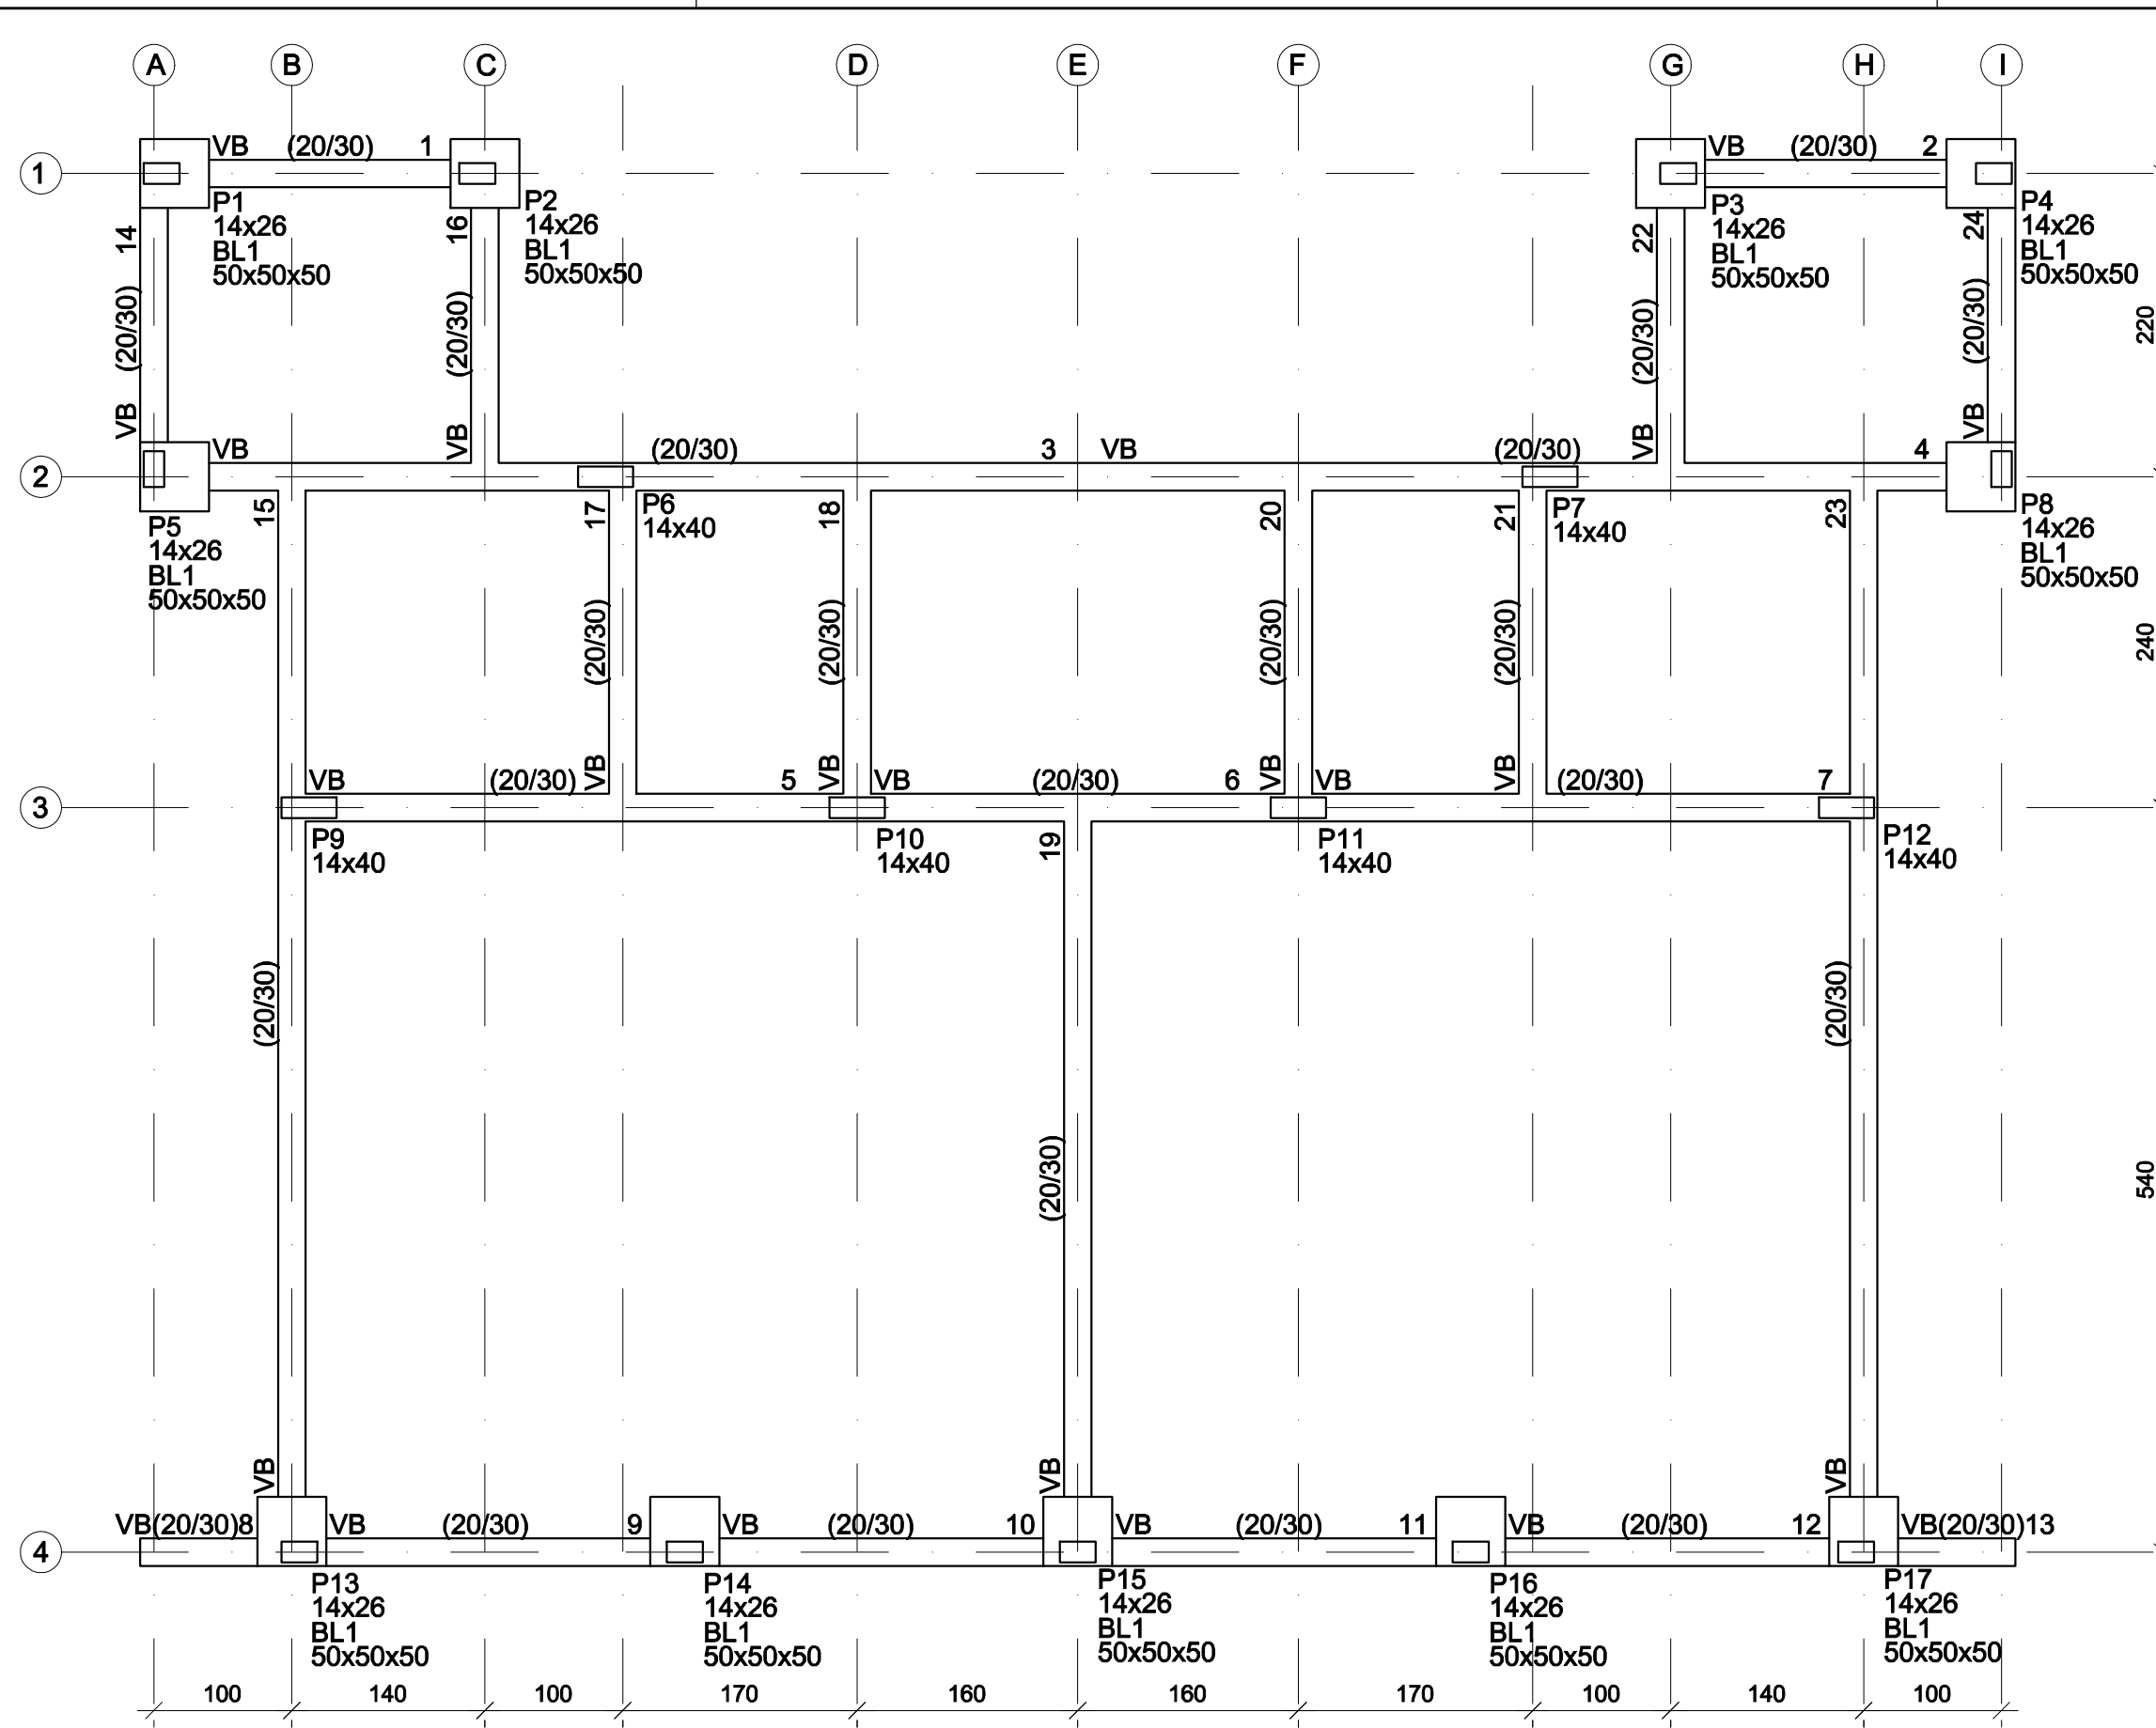





























































































































LOCAÇÃO DE ESTACAS
ESC. 1:50

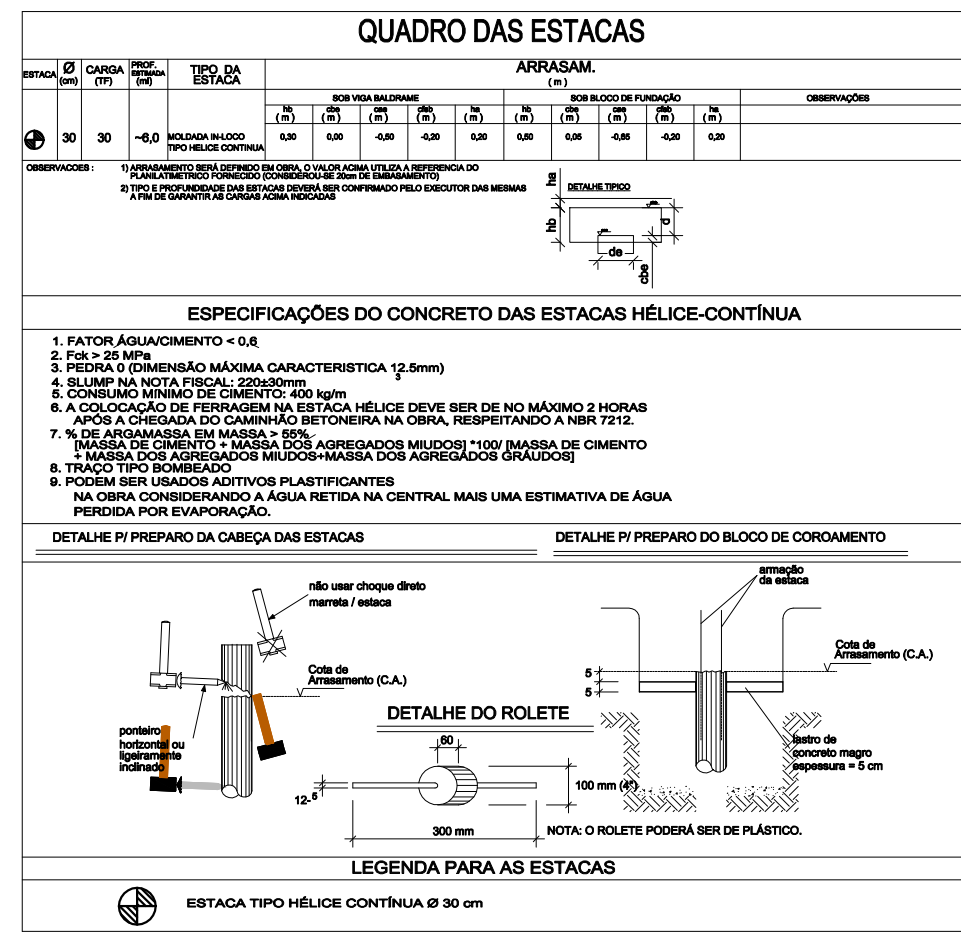

FORMA DE FUNDAÇÃO
ESC. 1:50

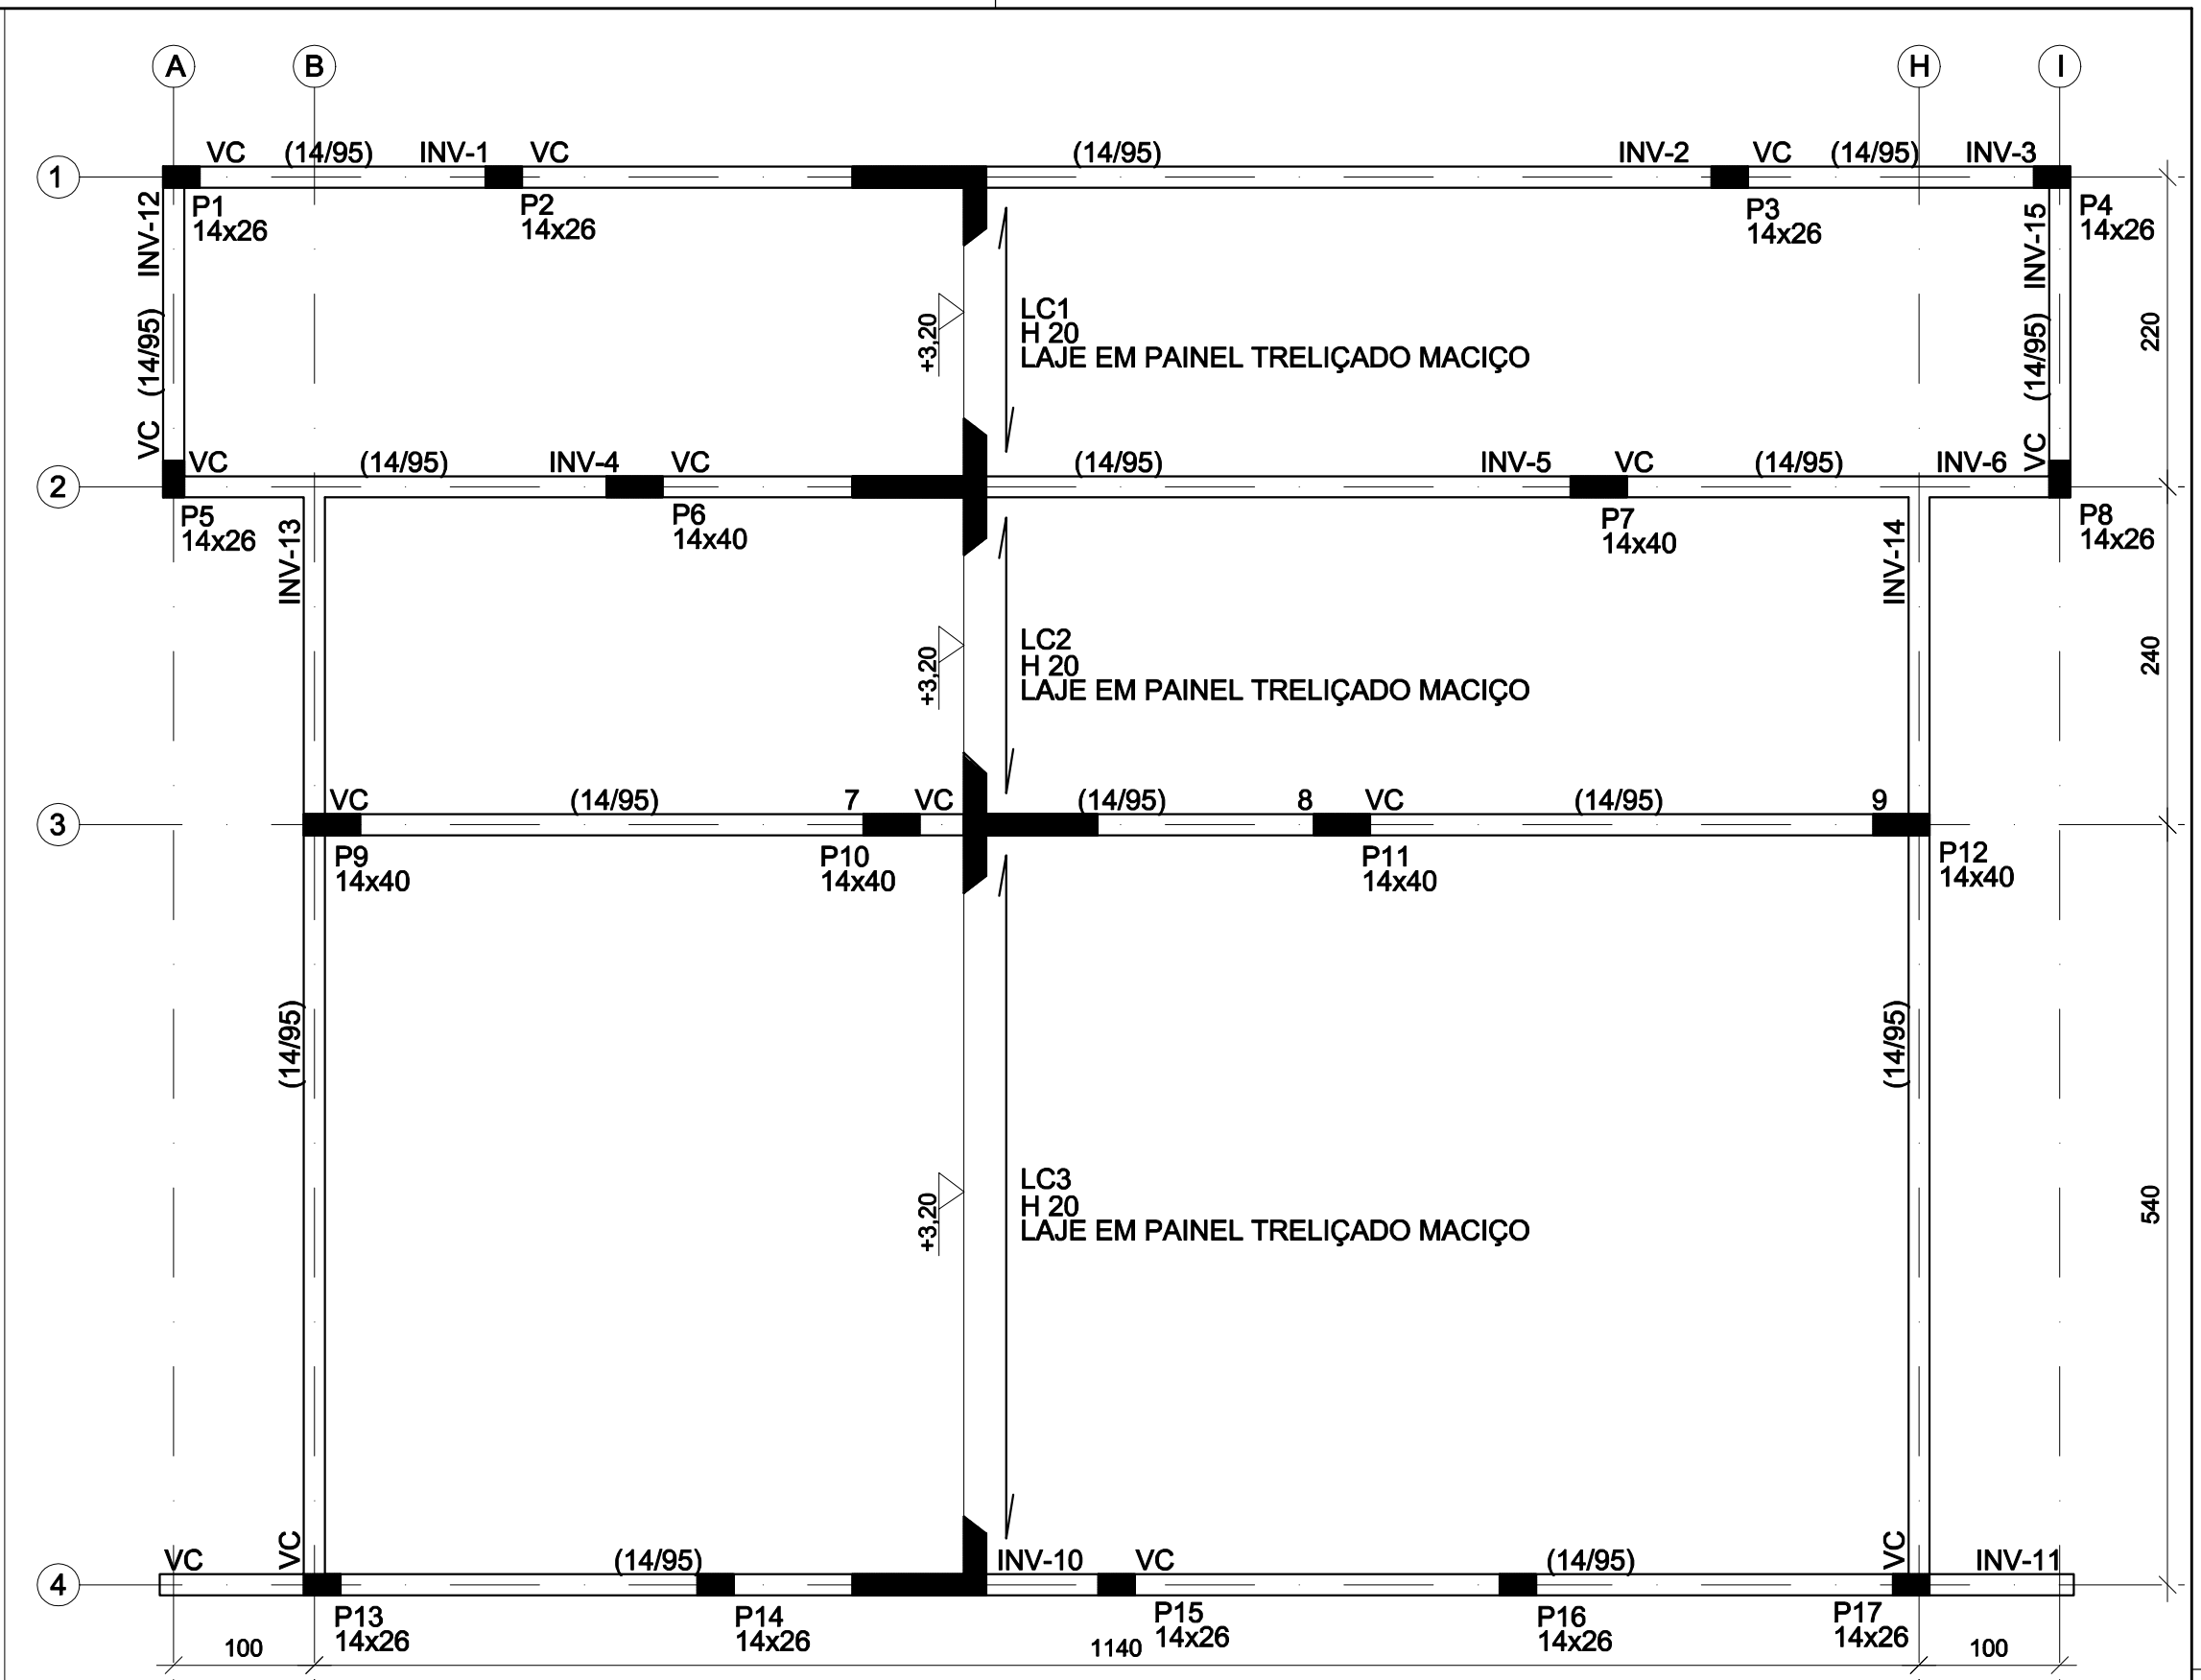

FORMA DE COBERTURA
ESC. 1:50

 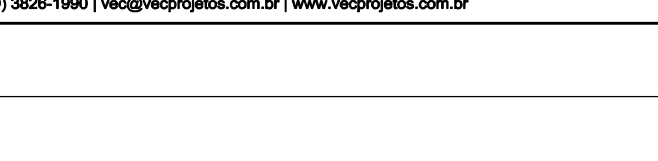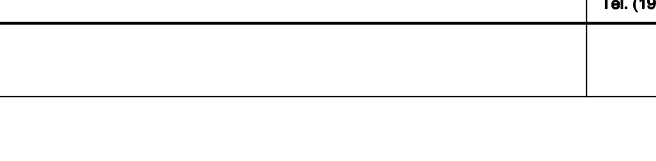          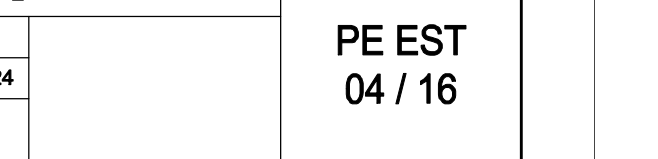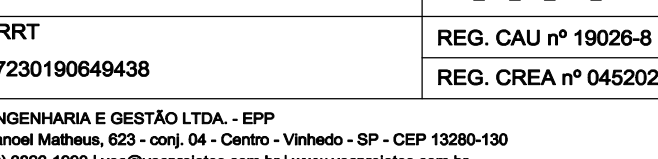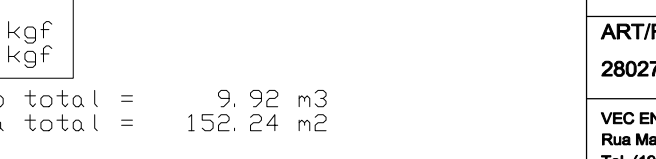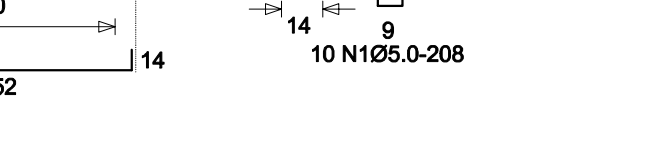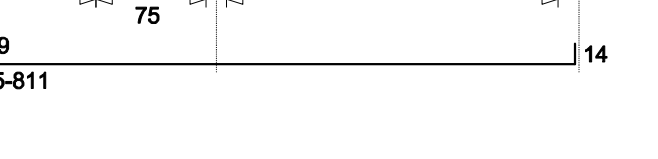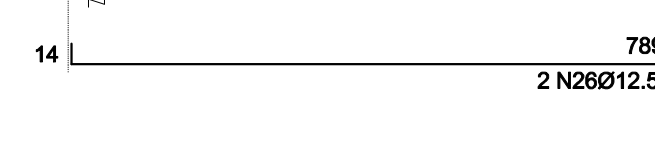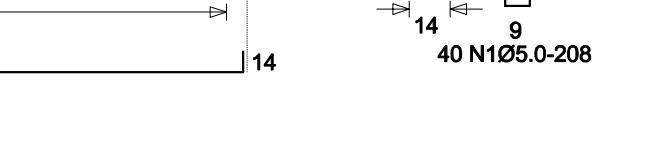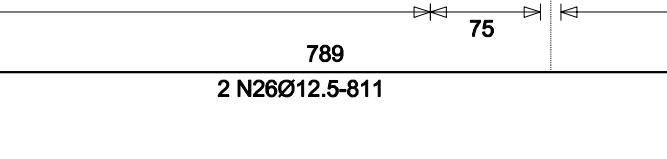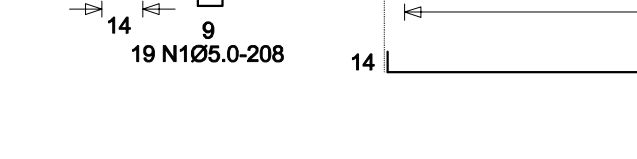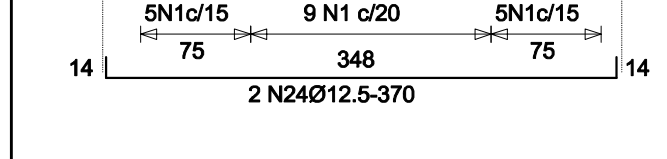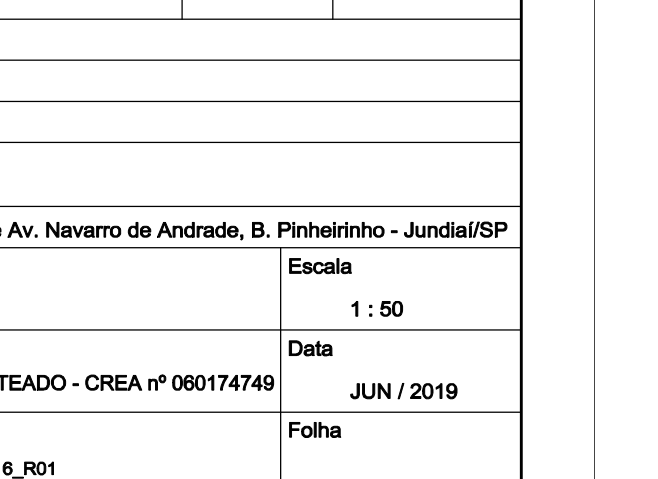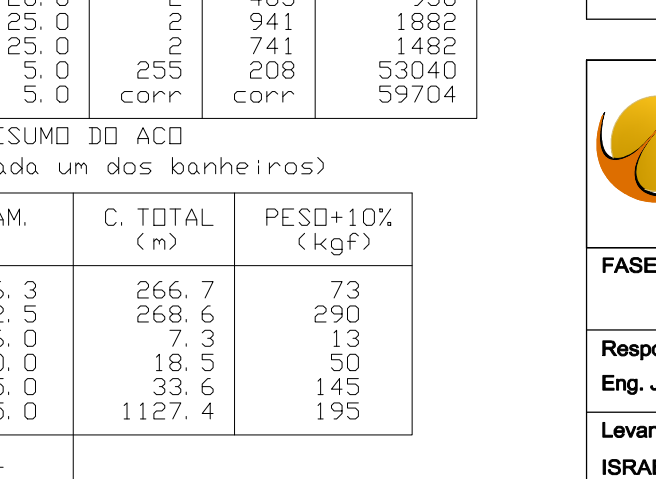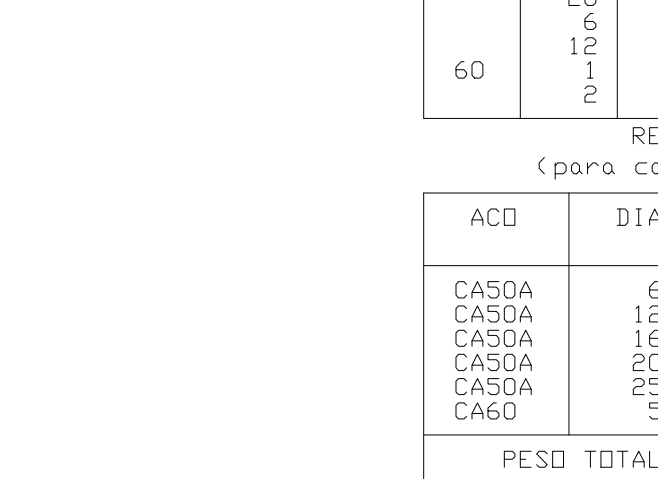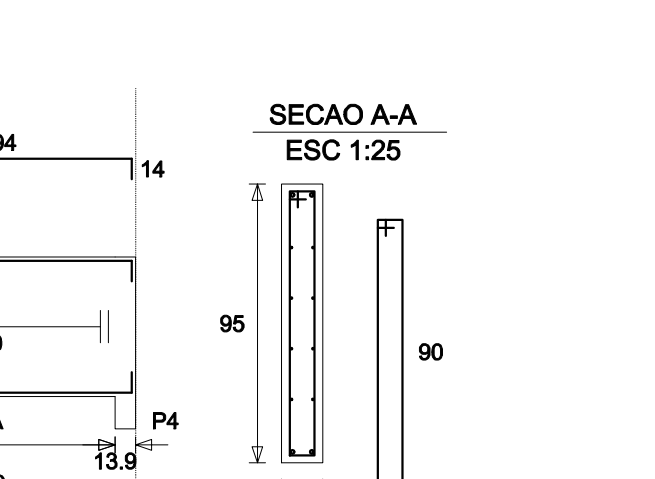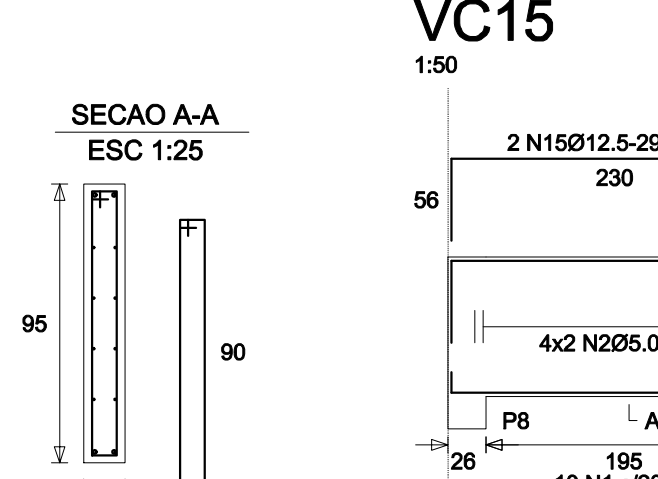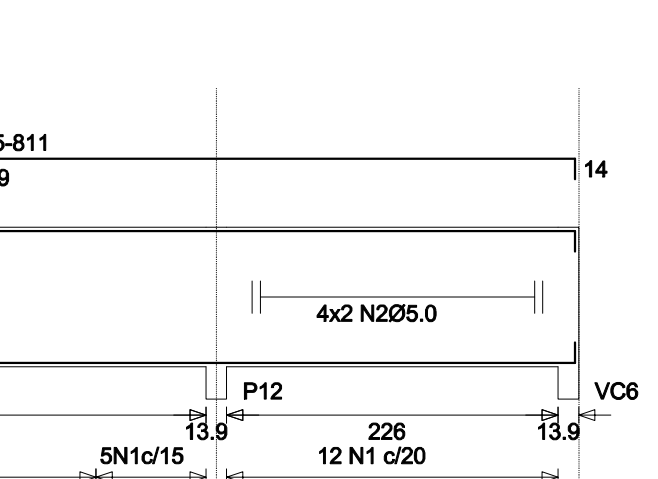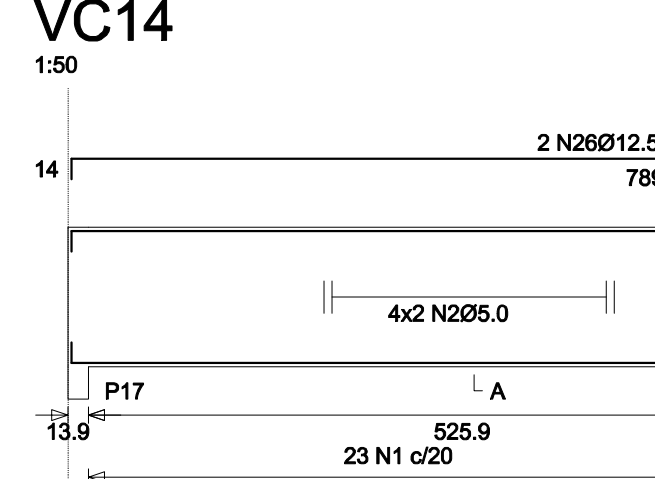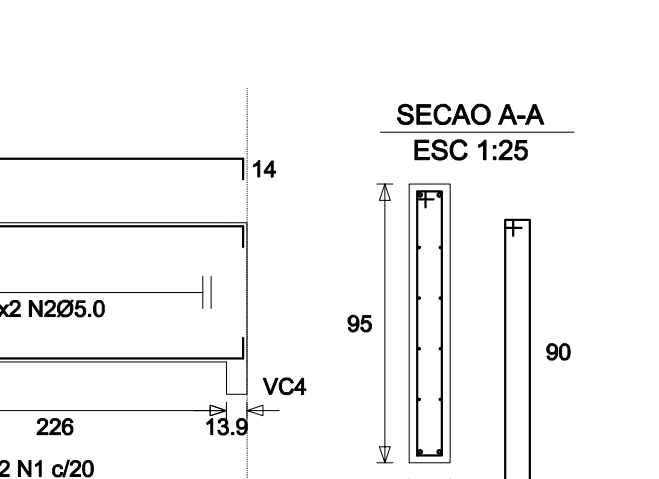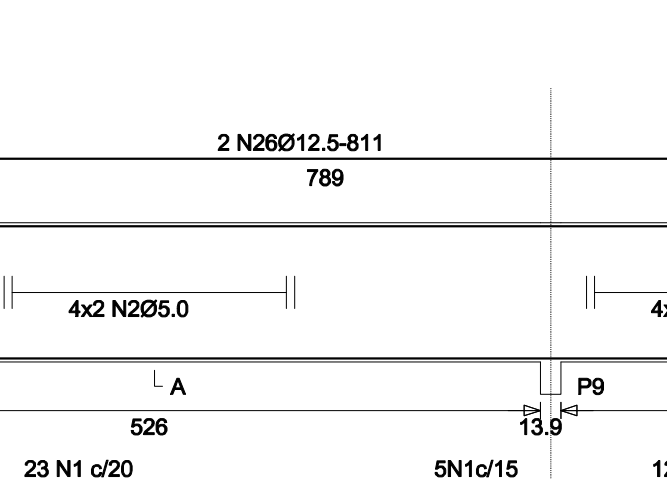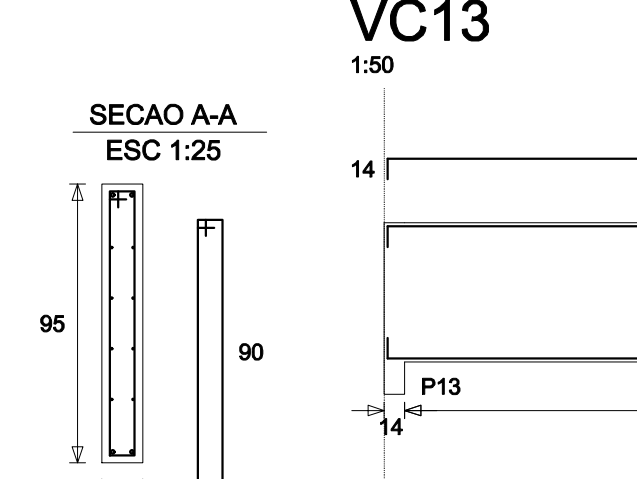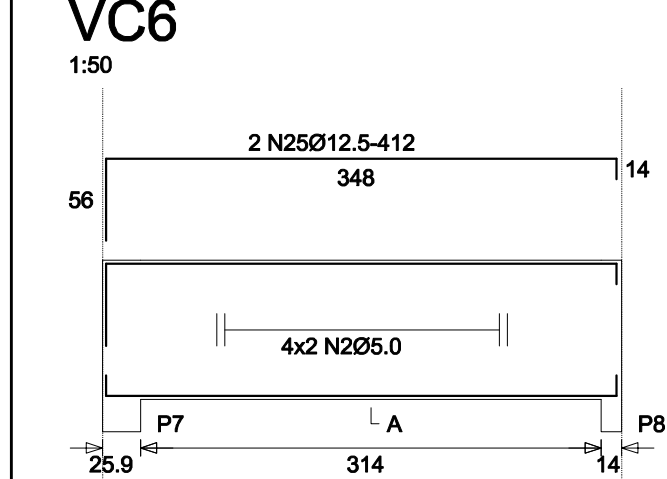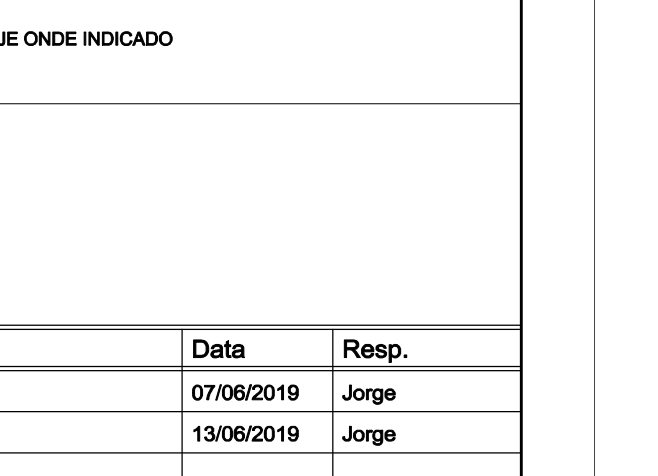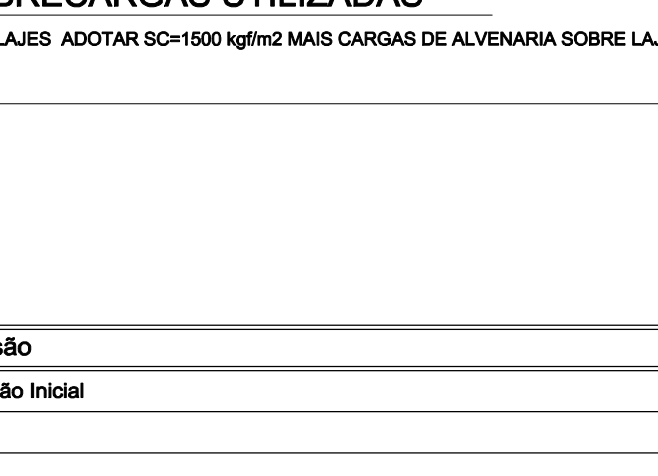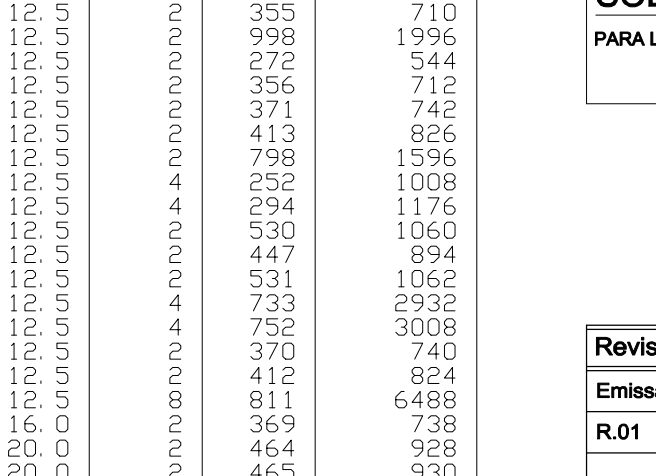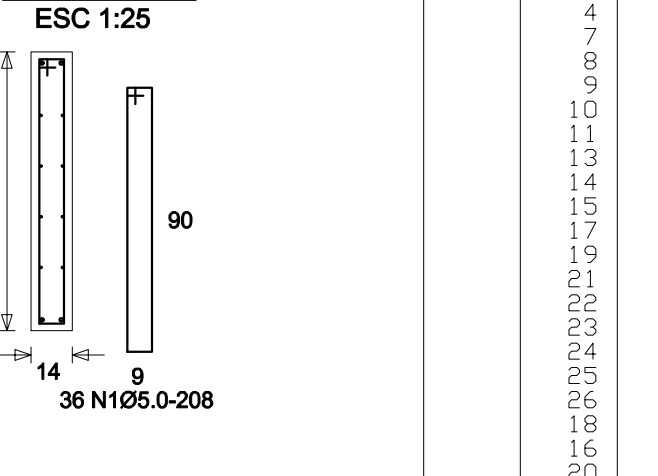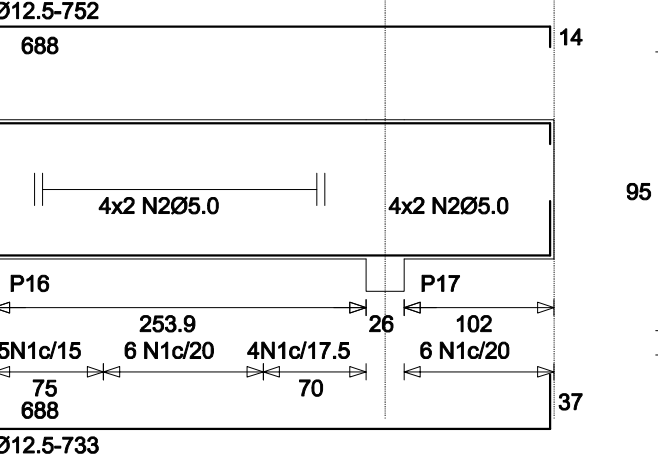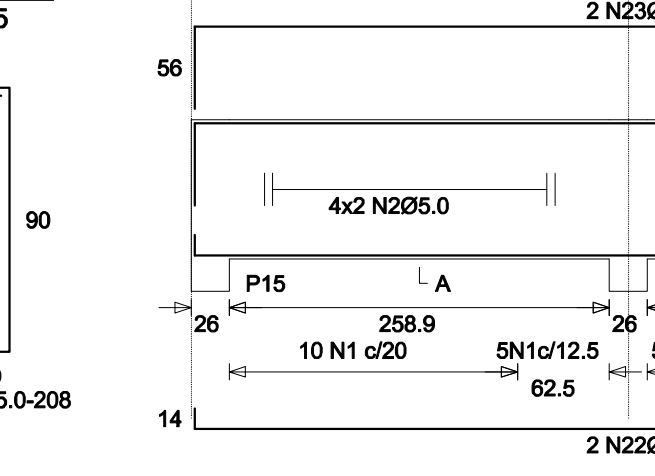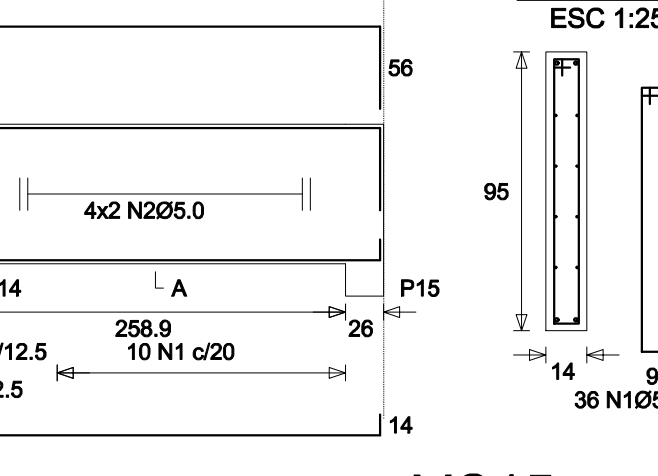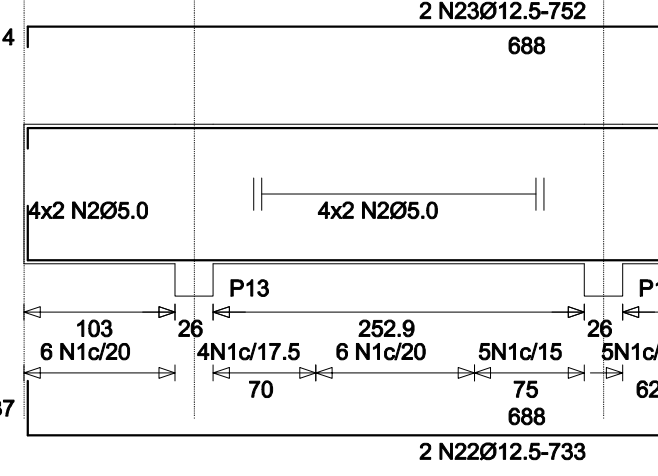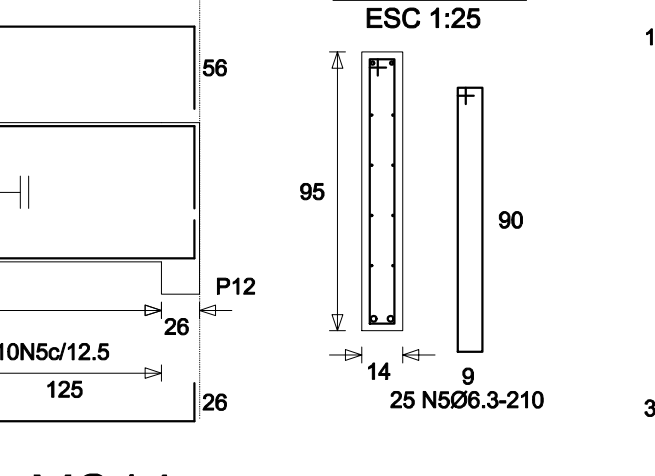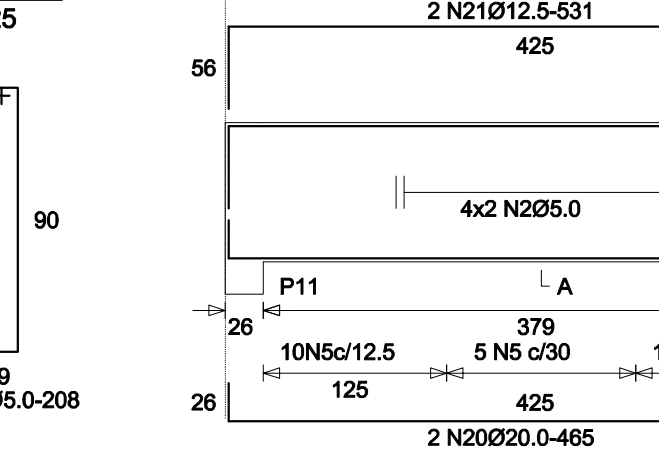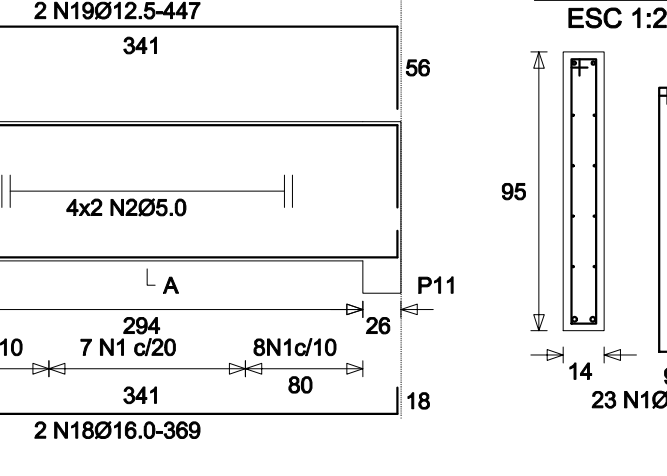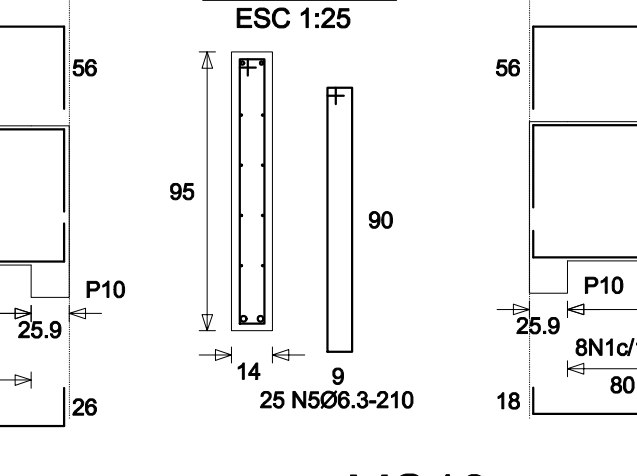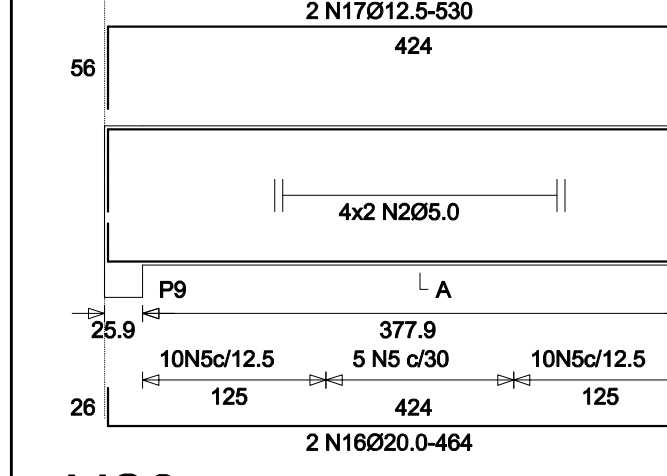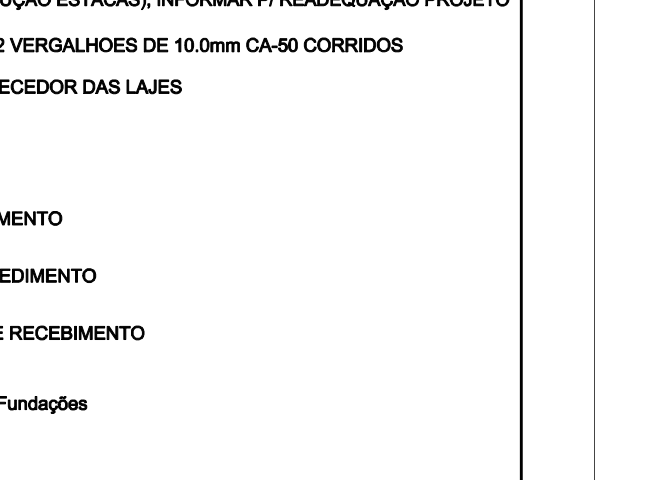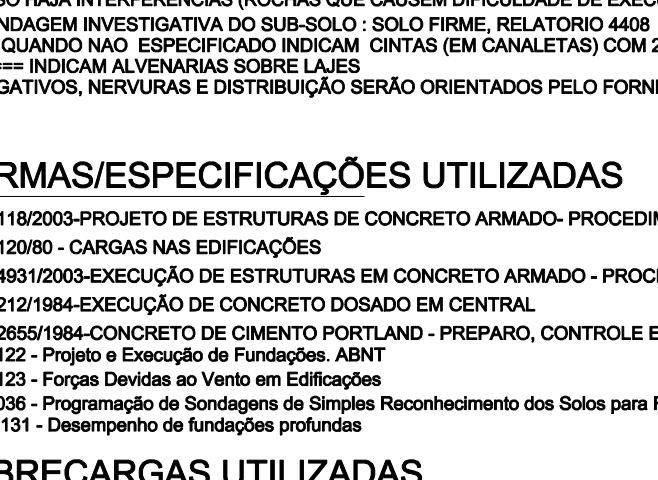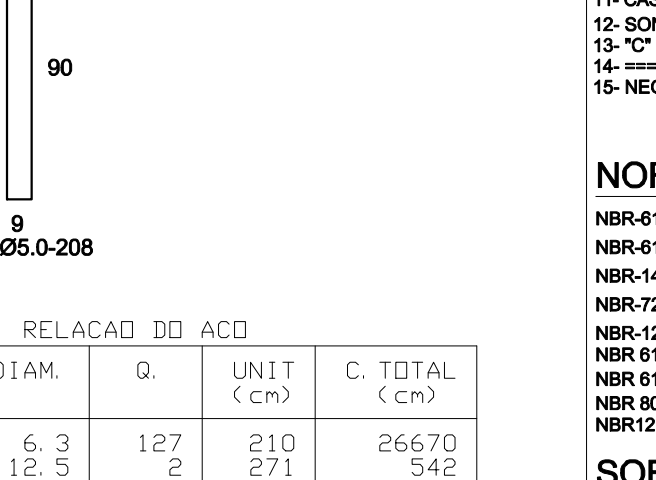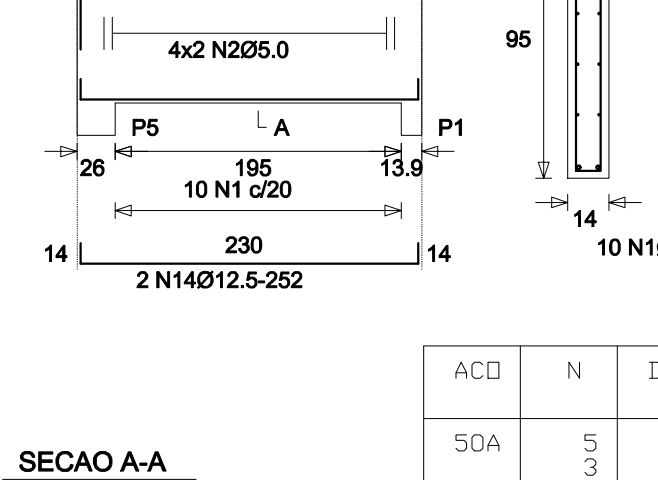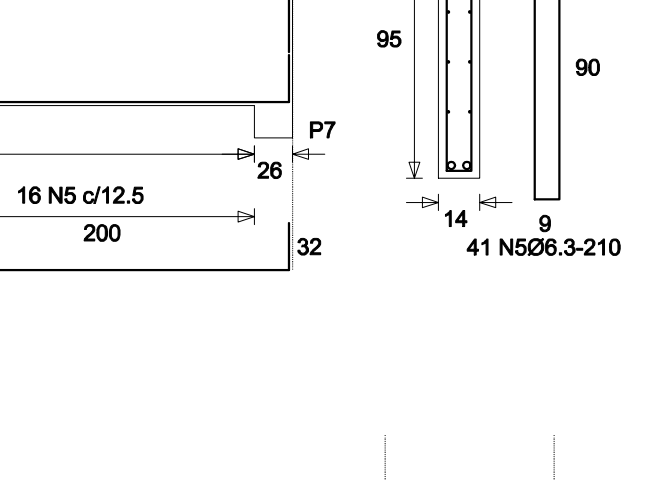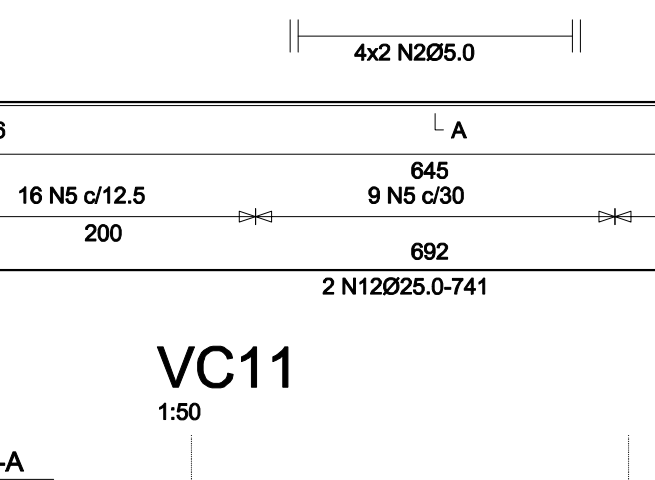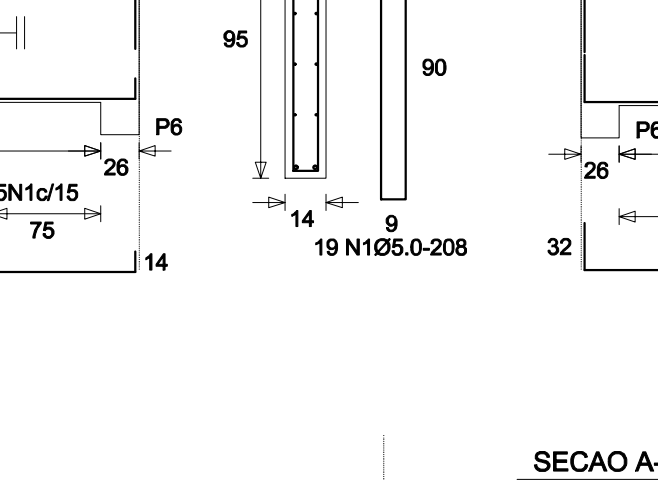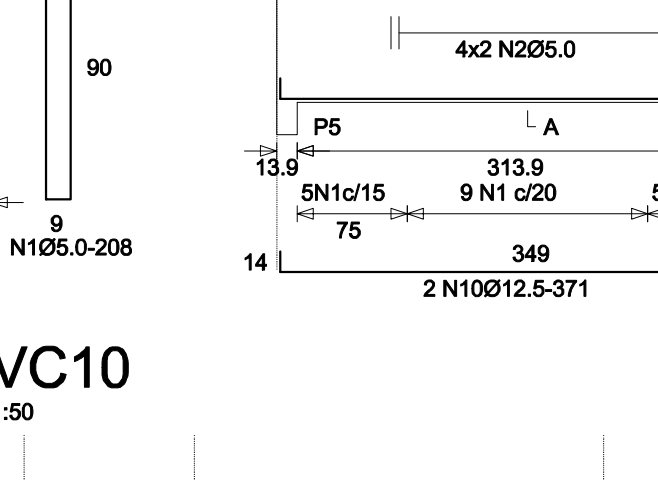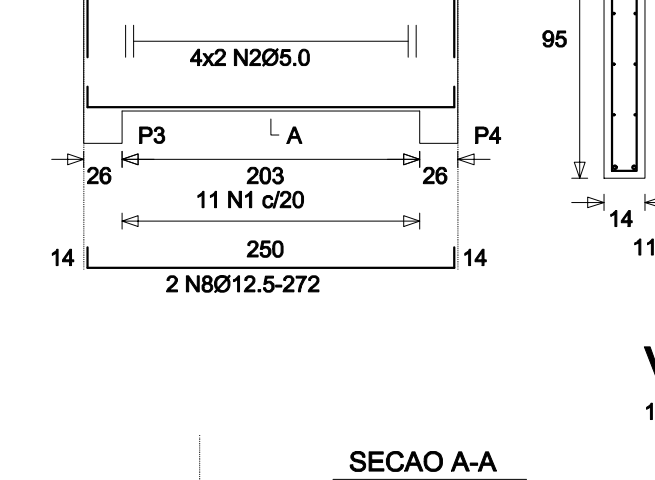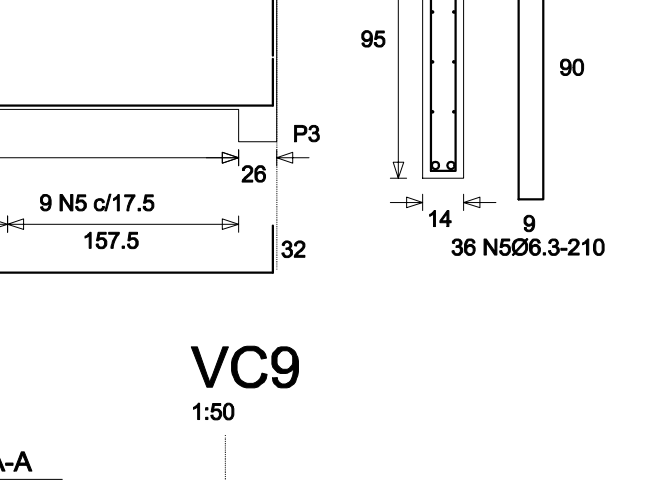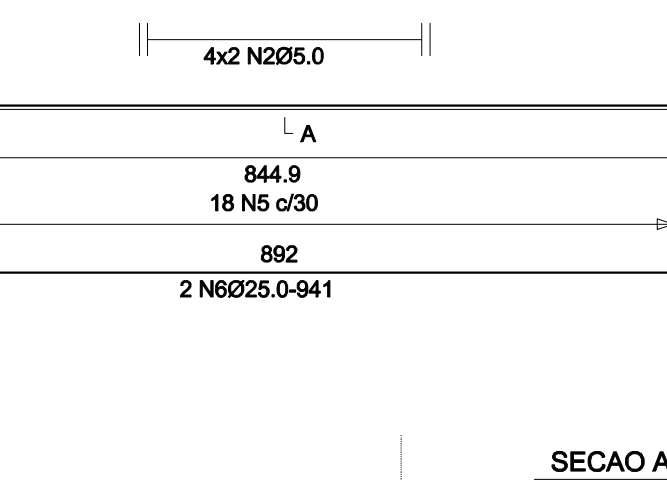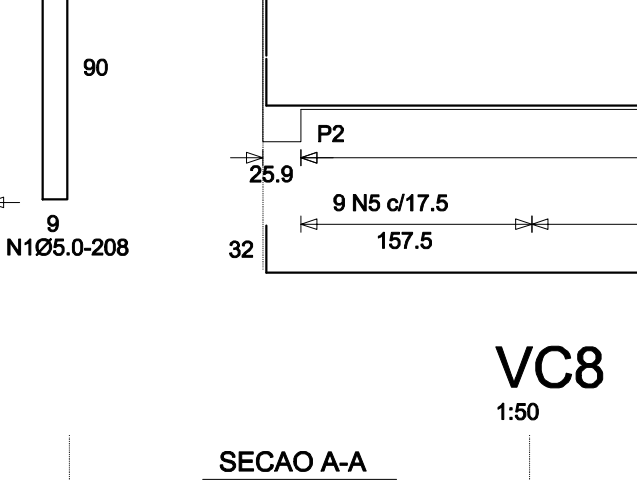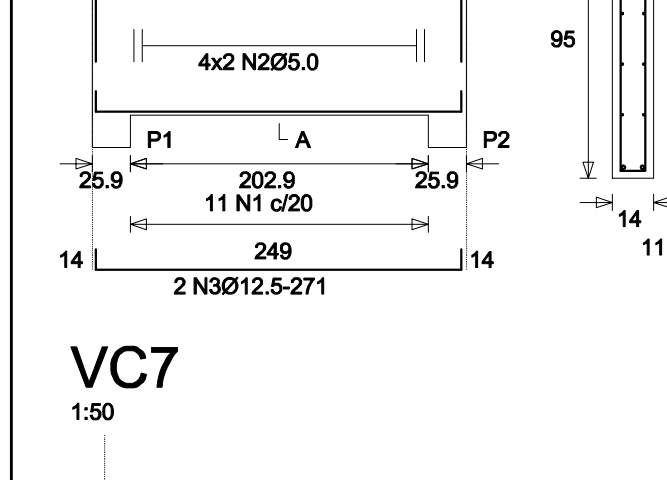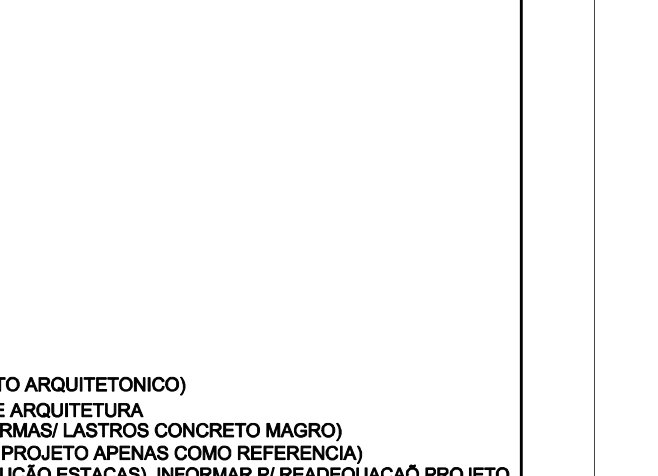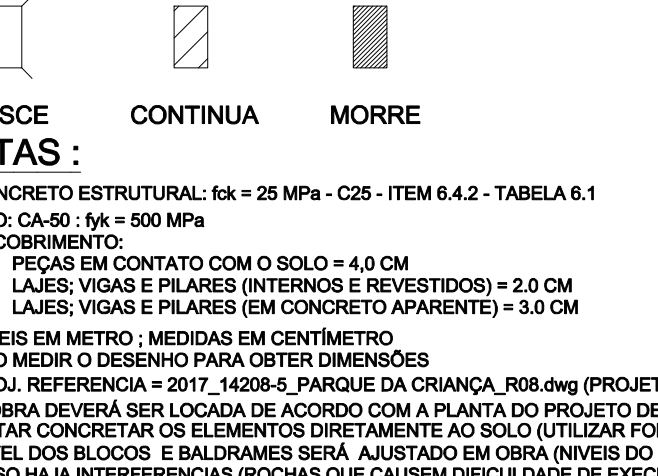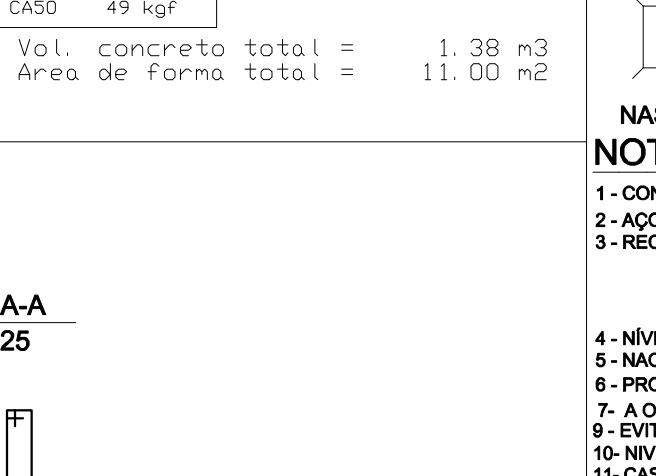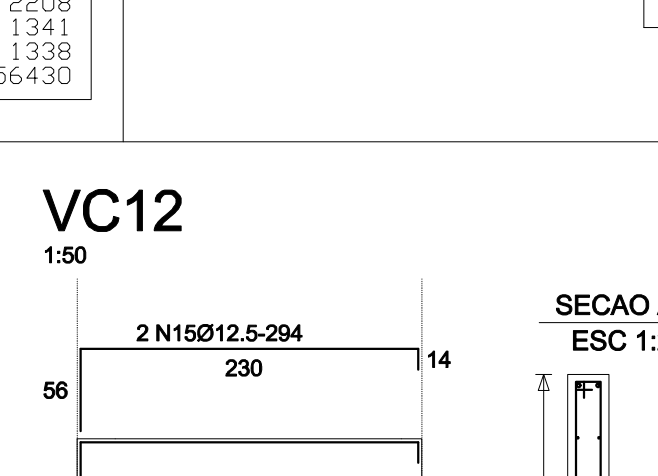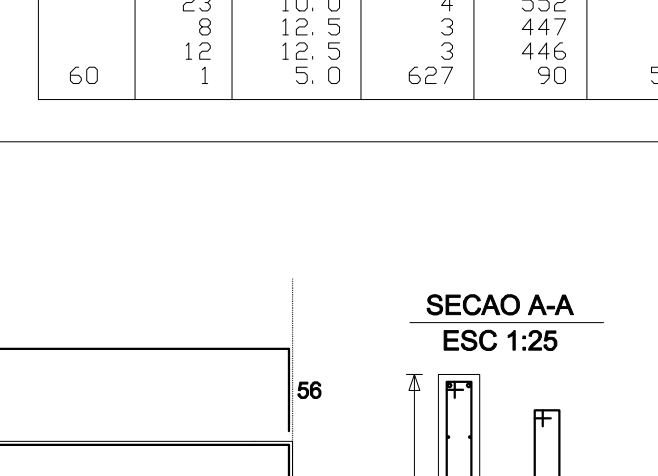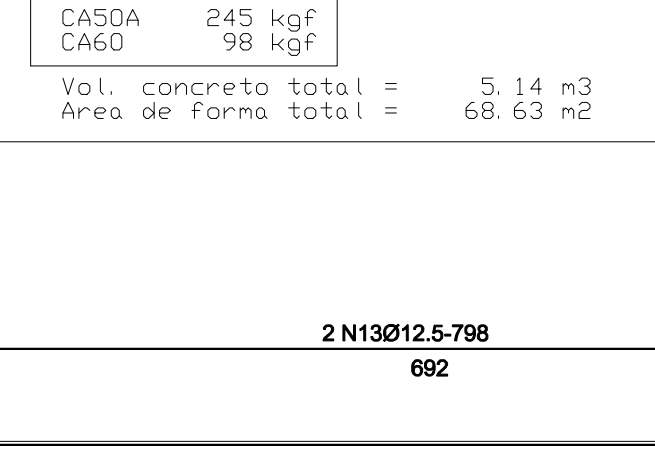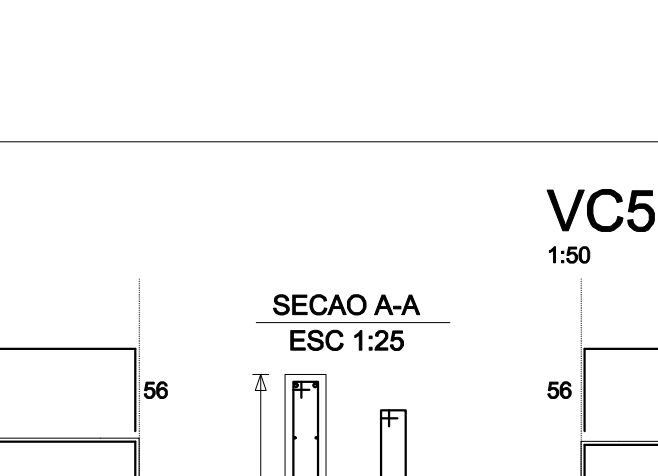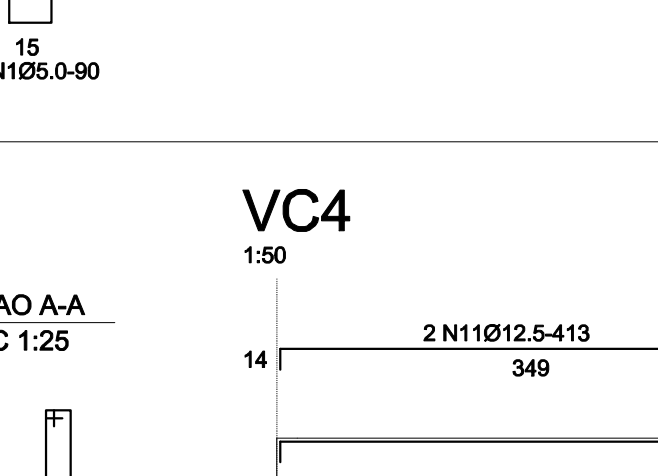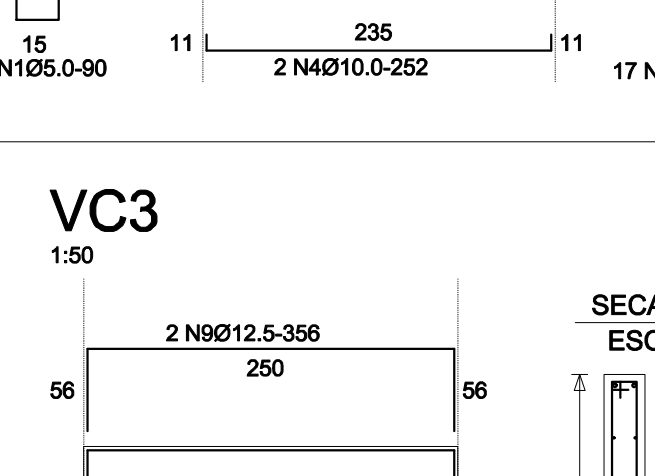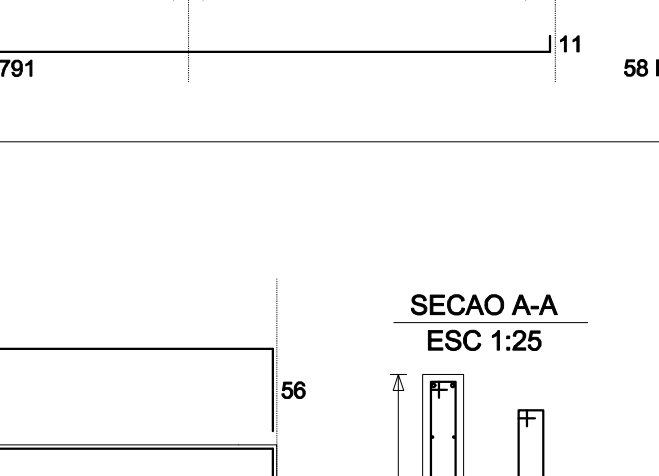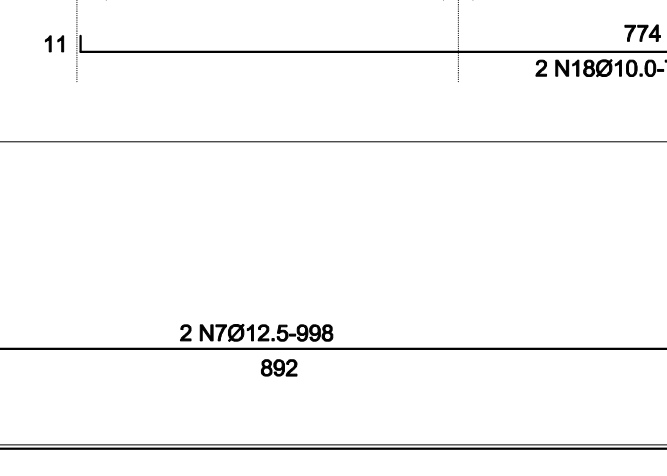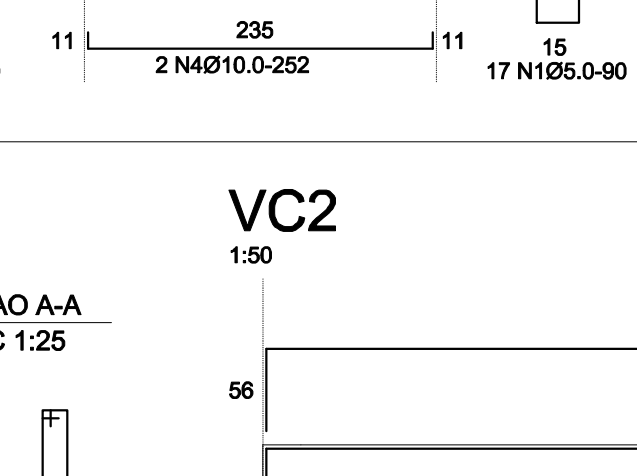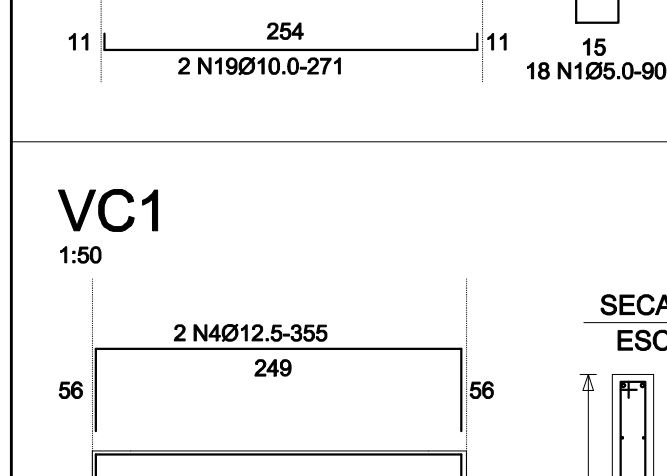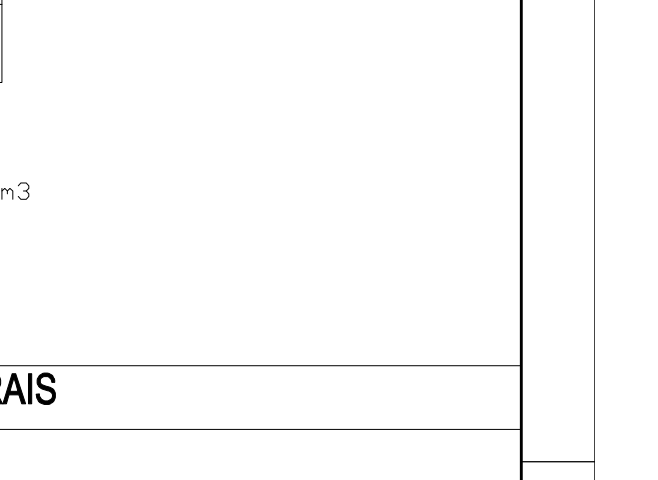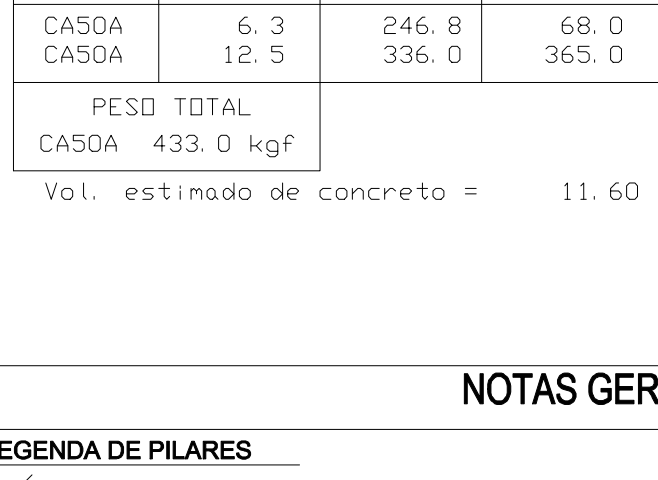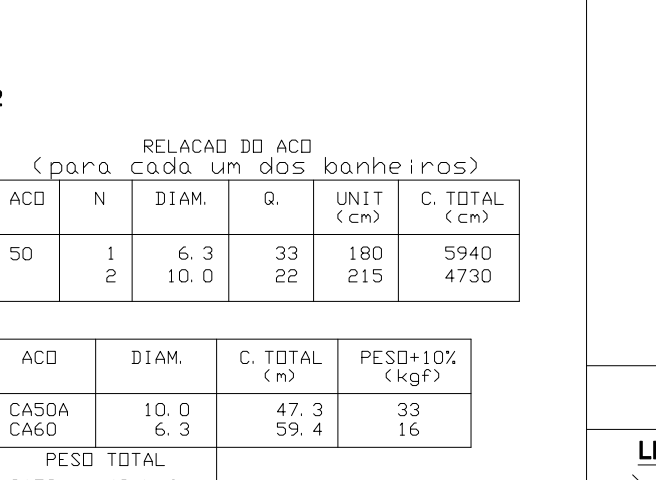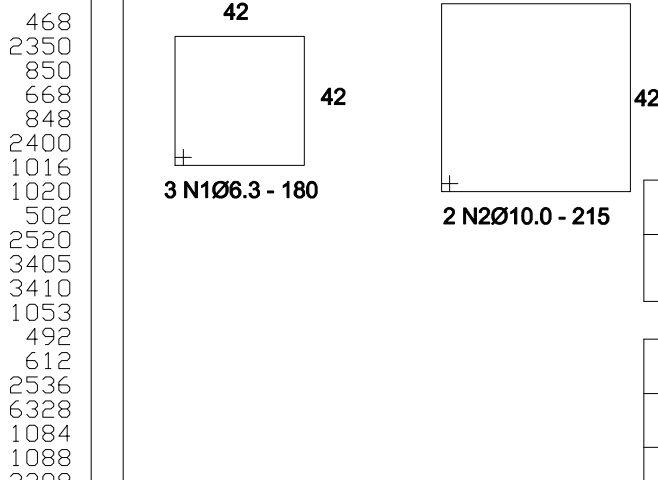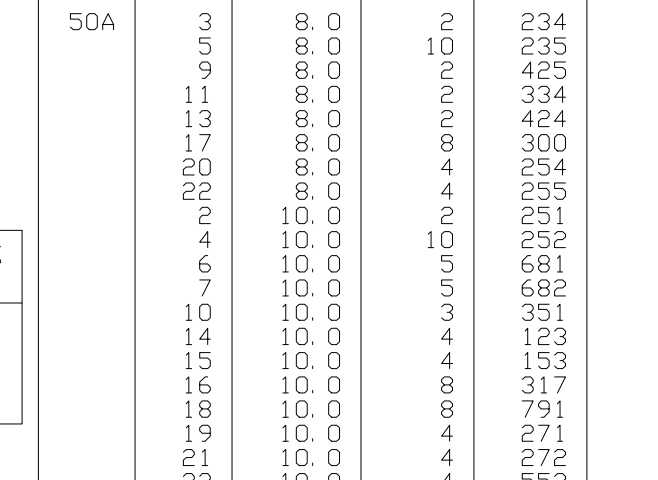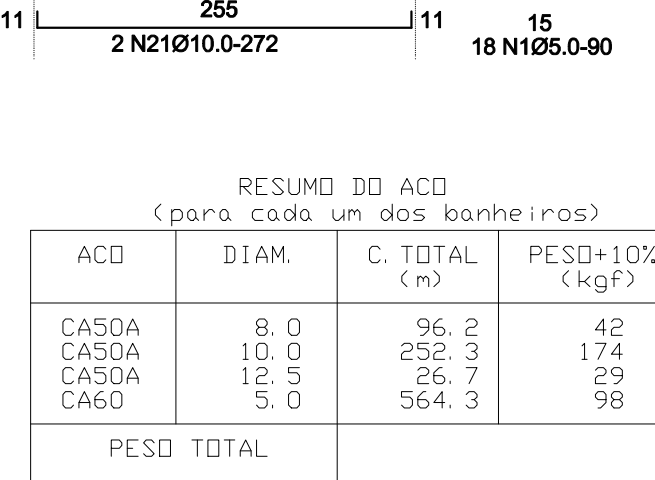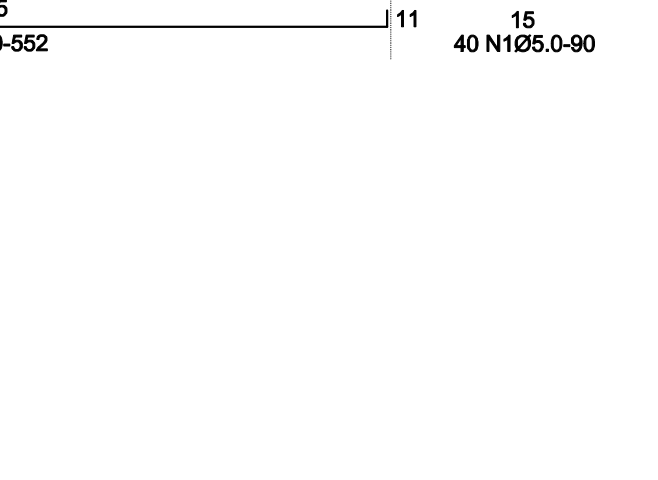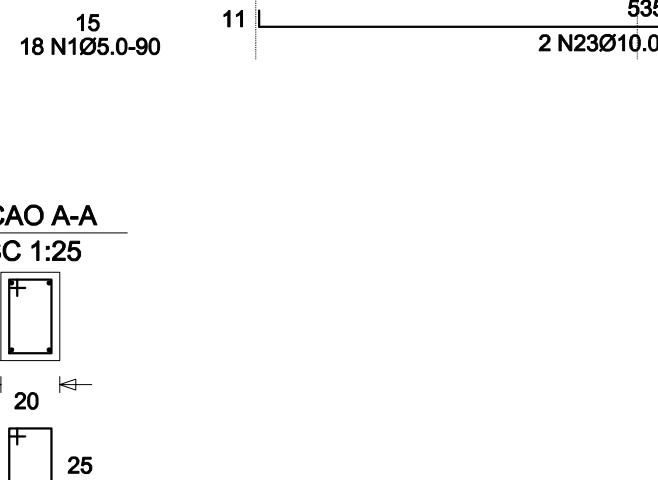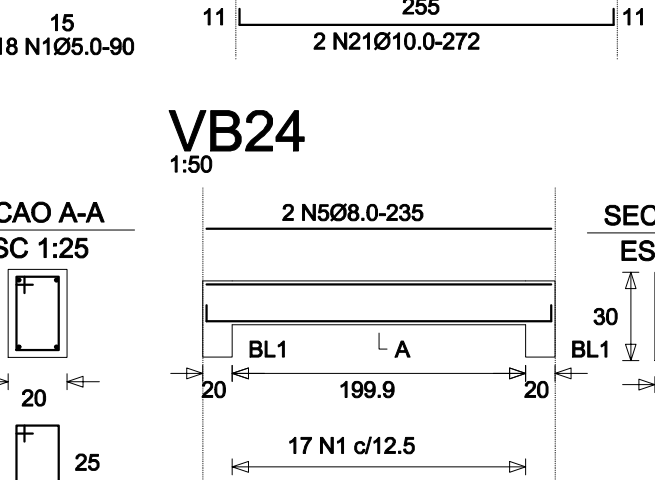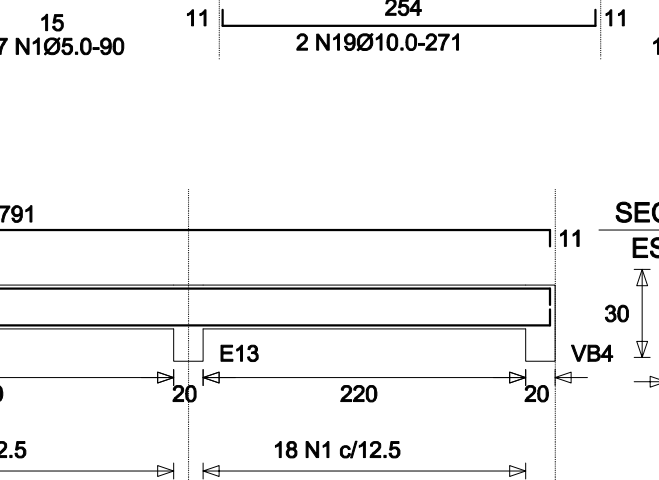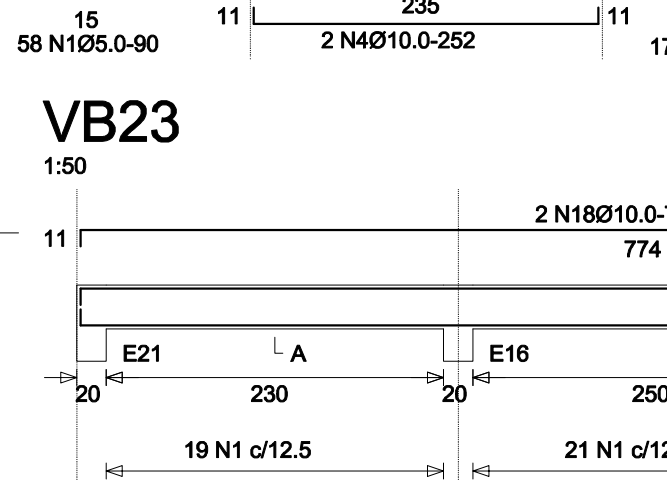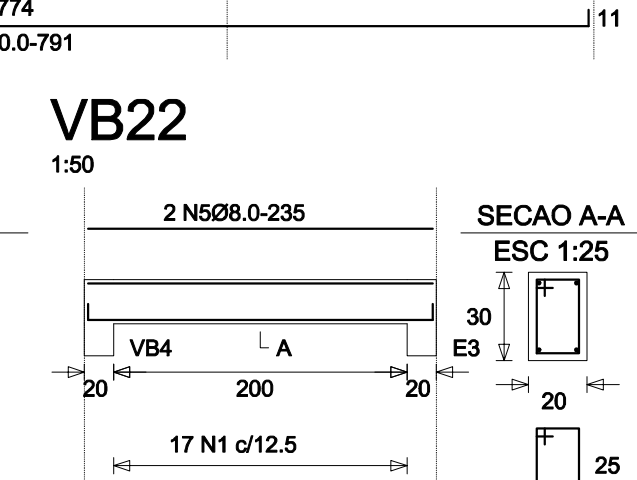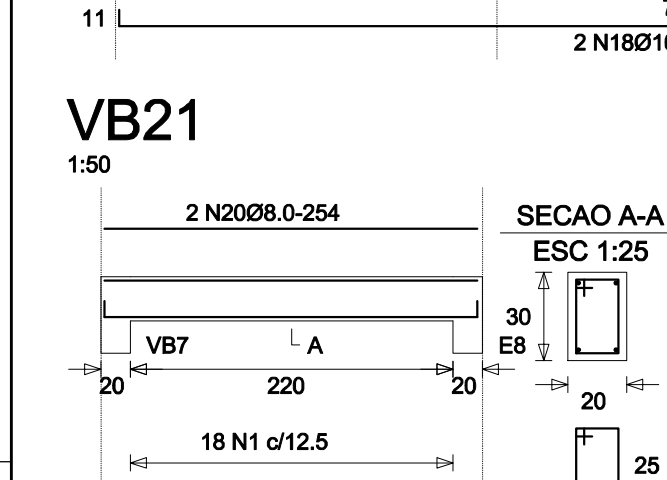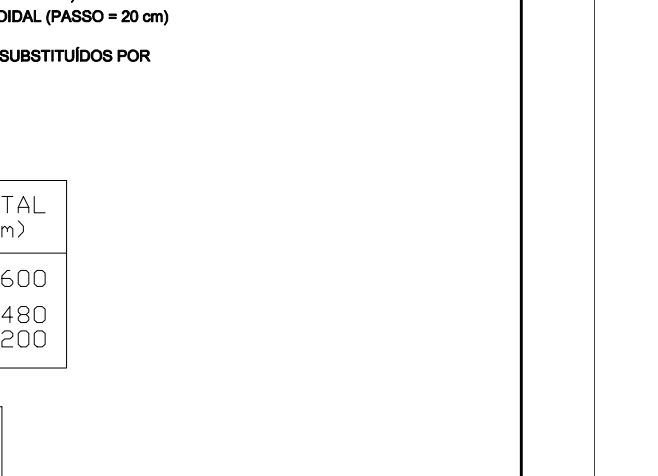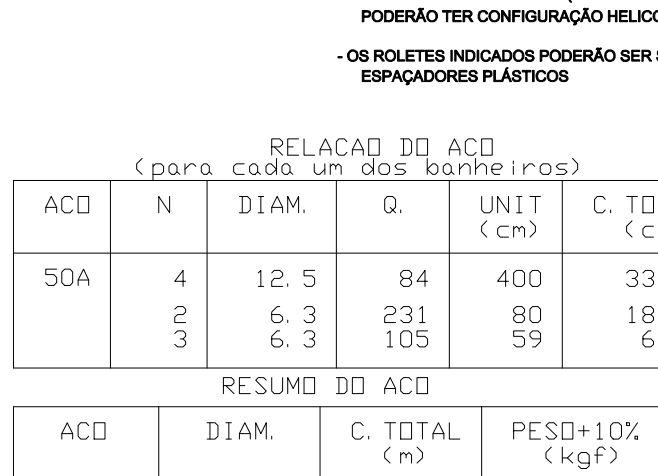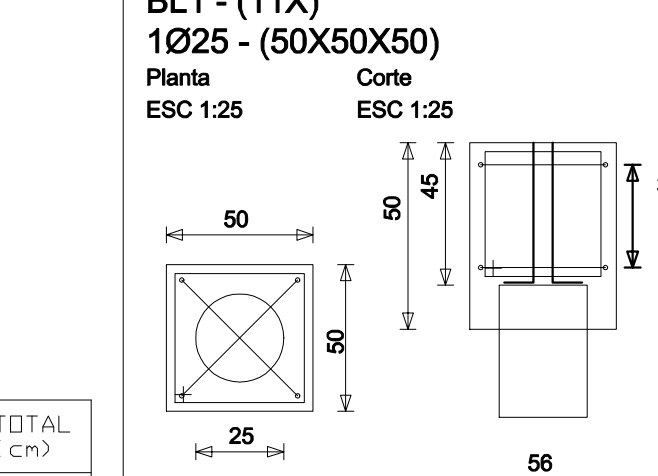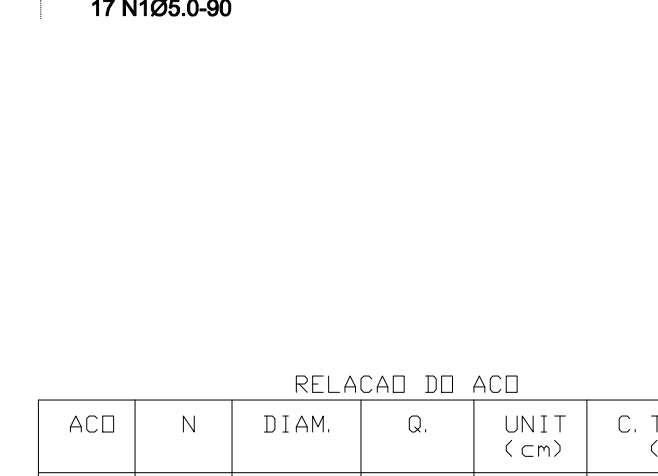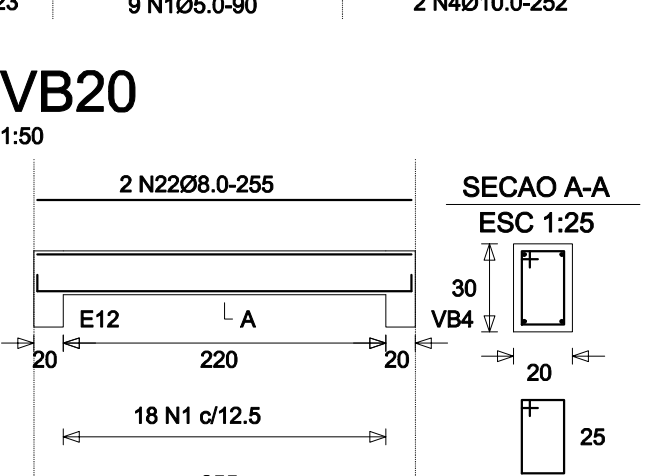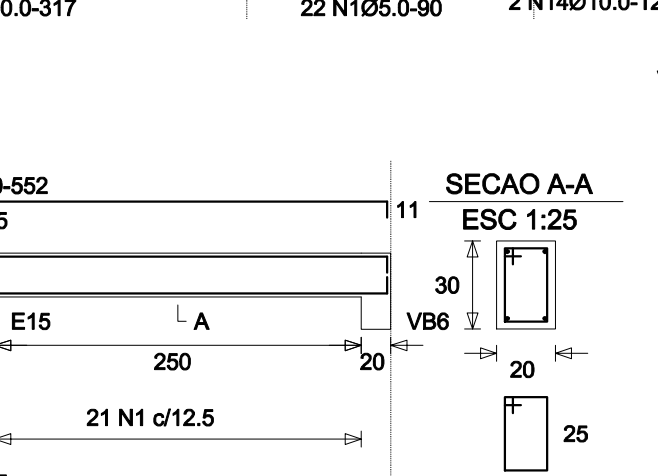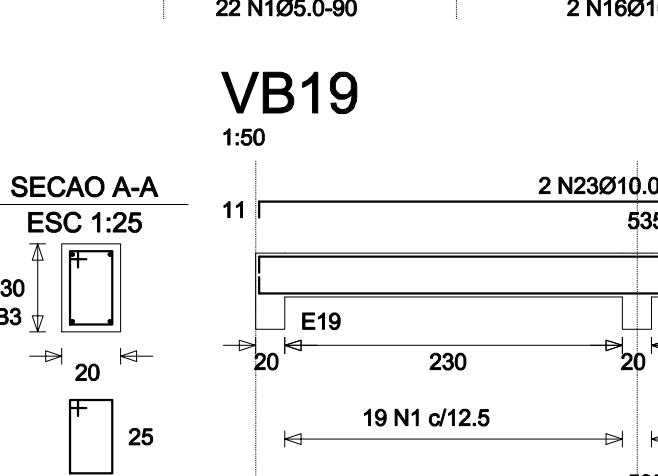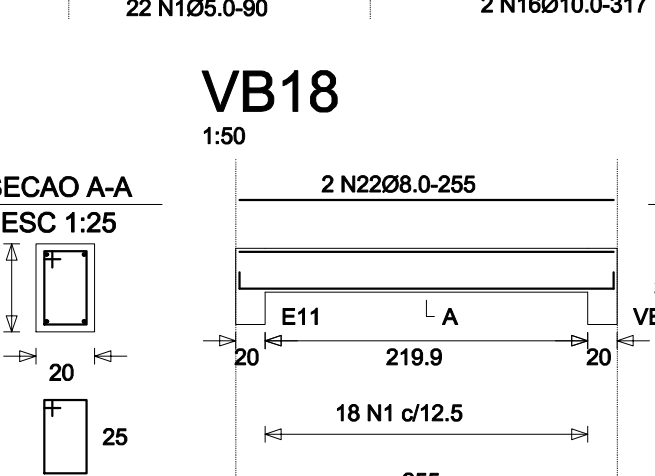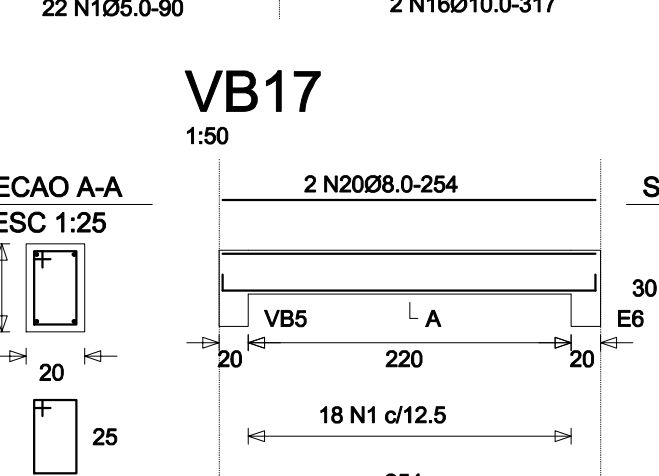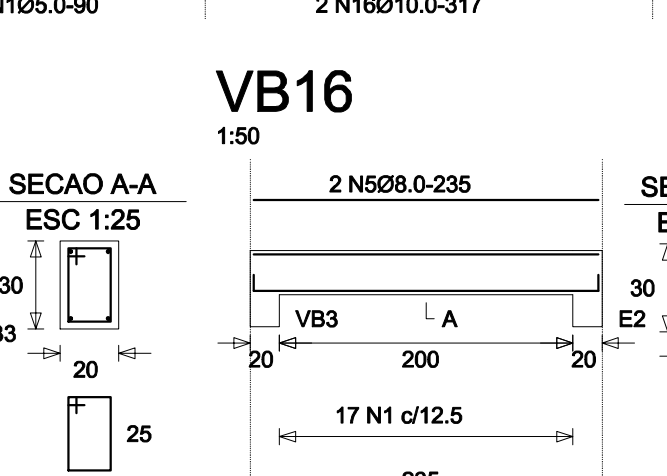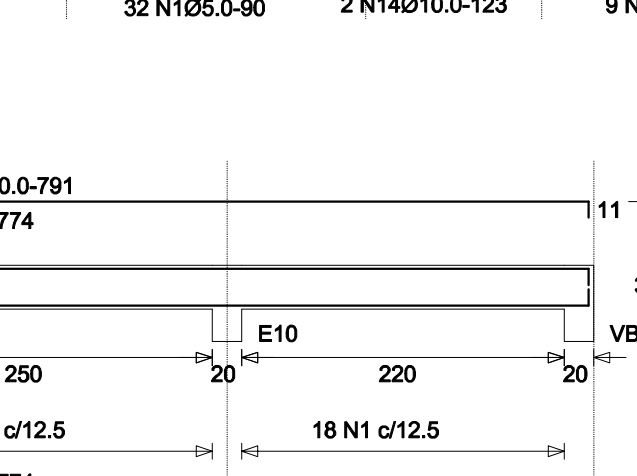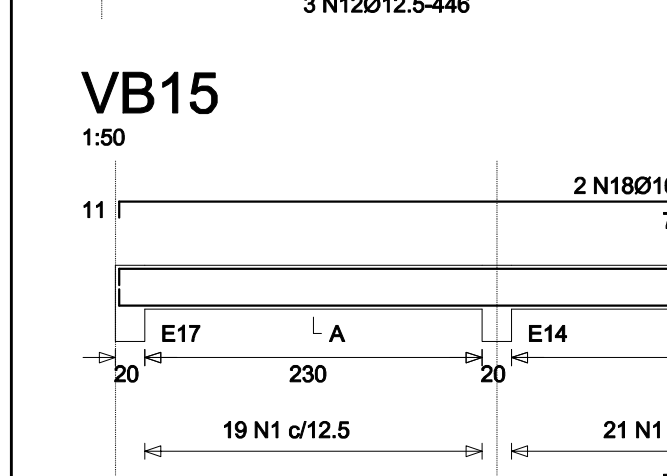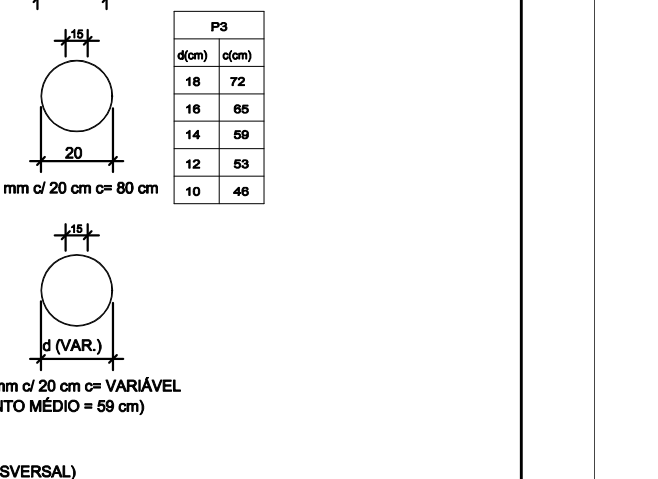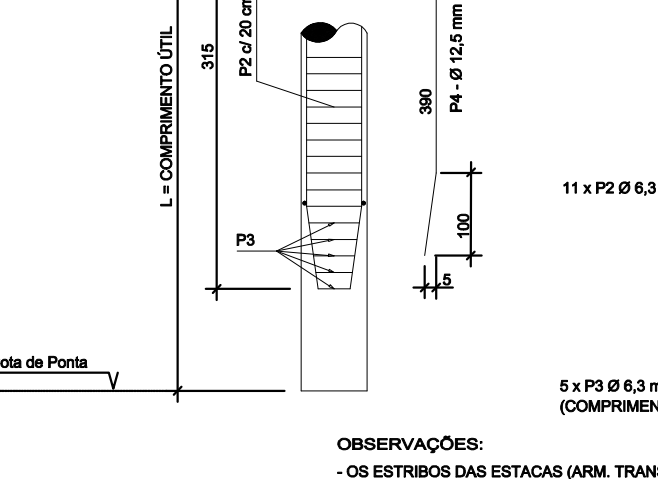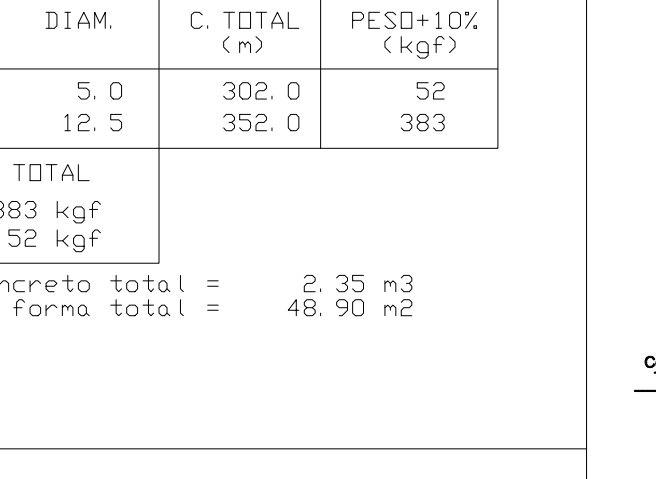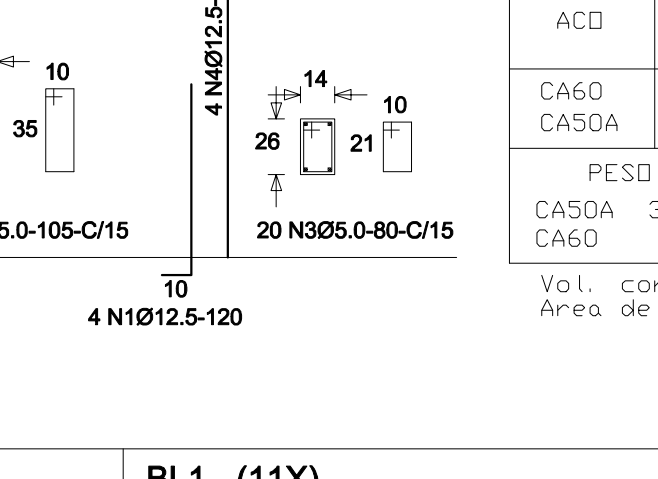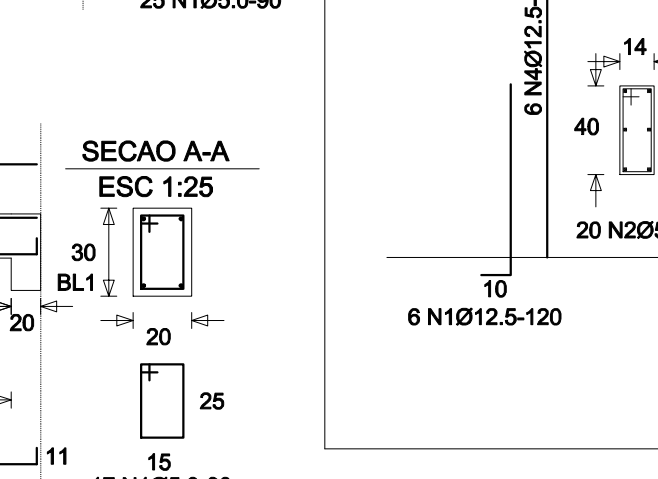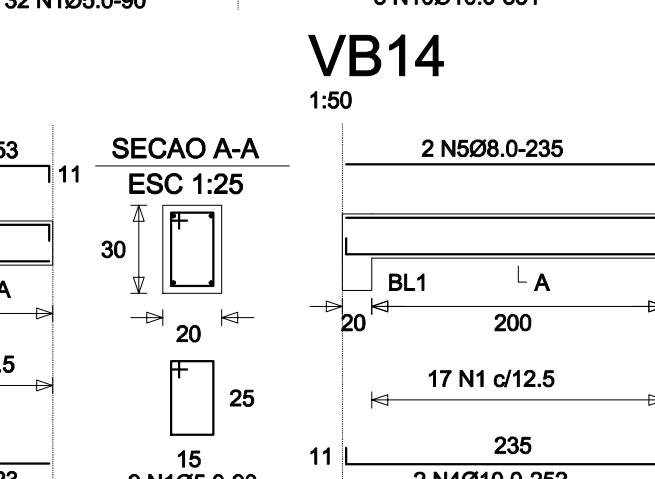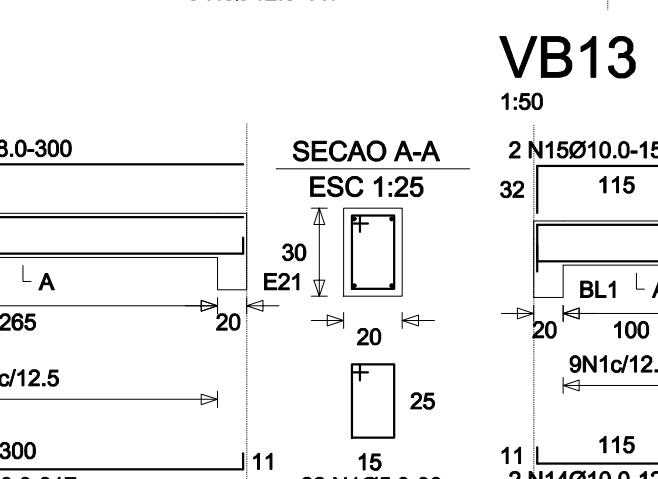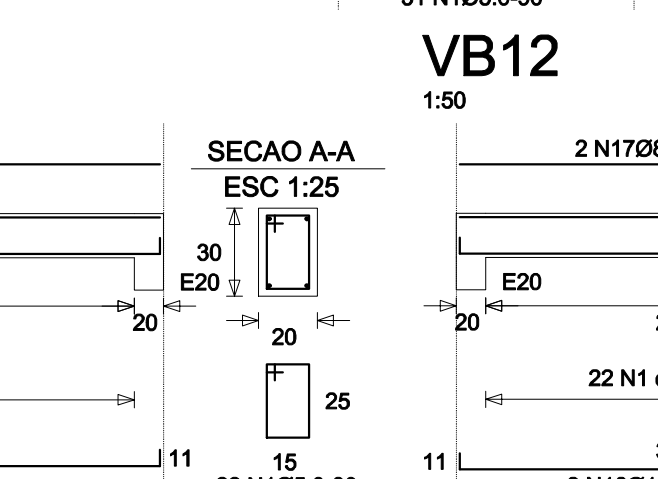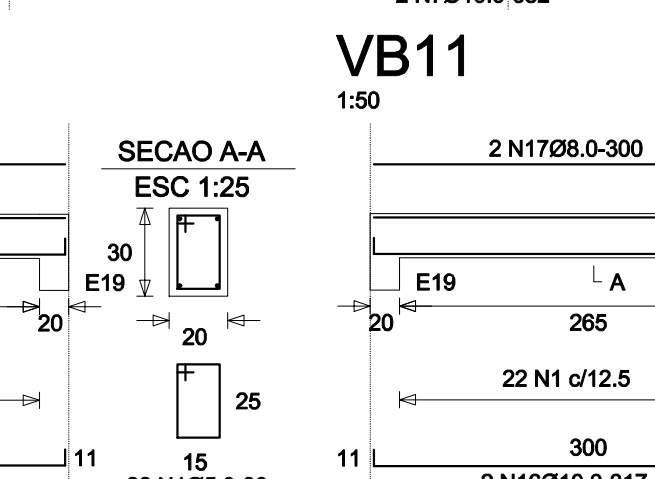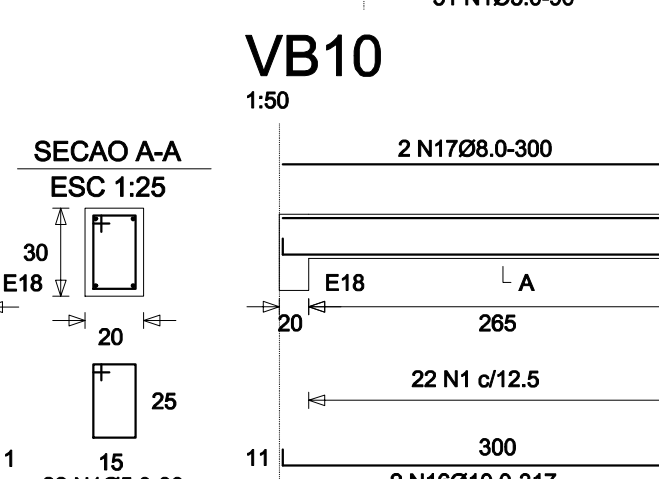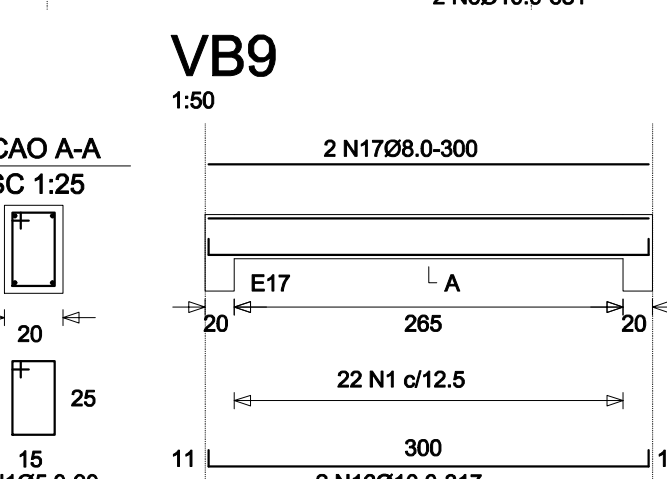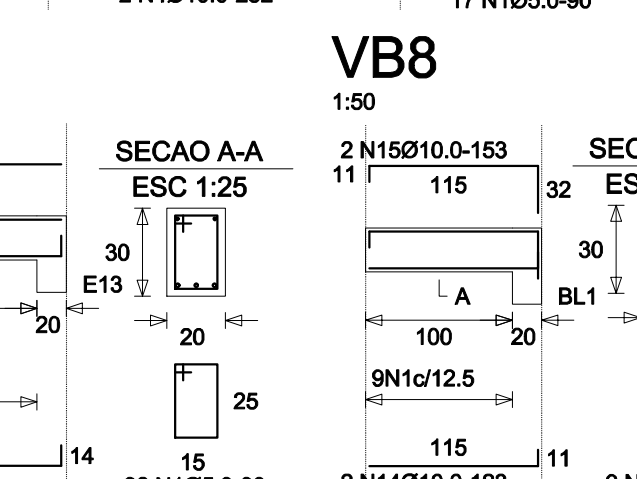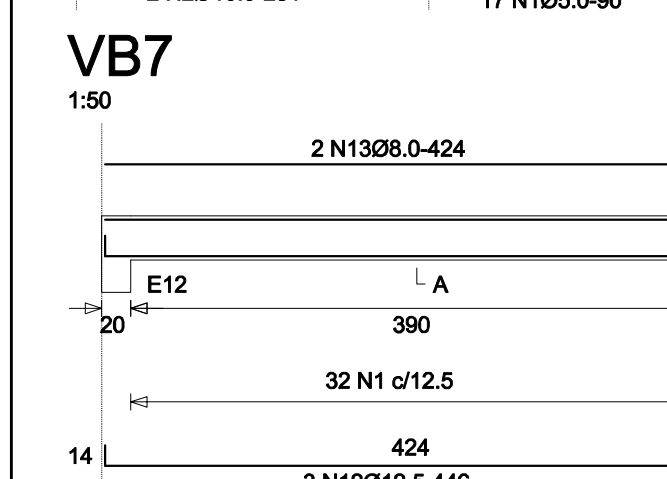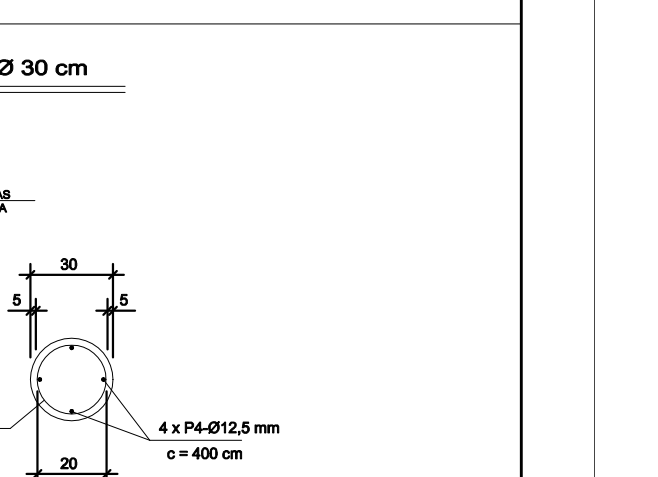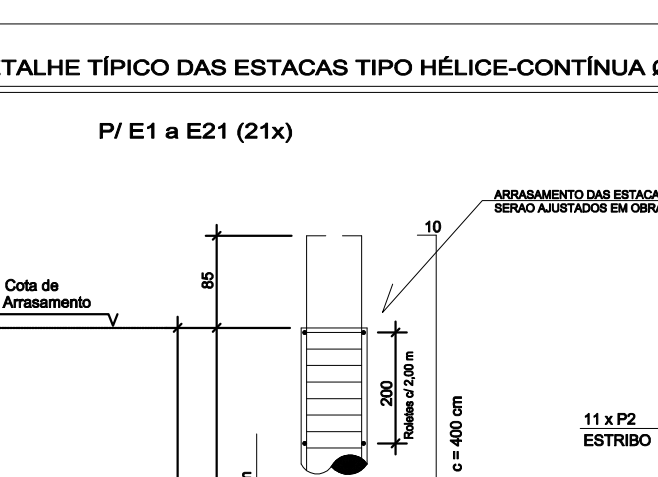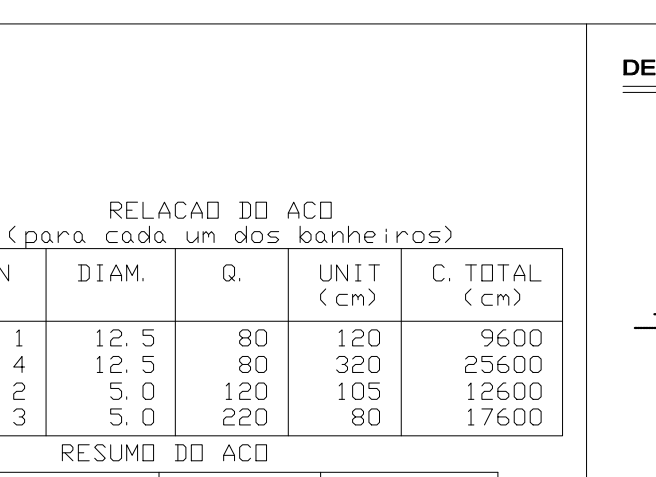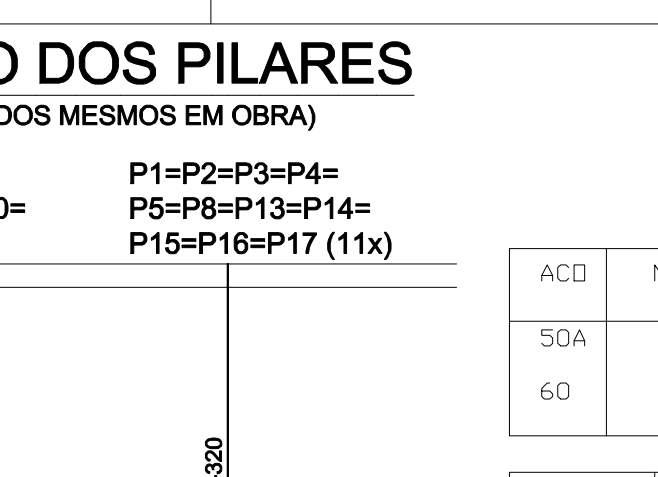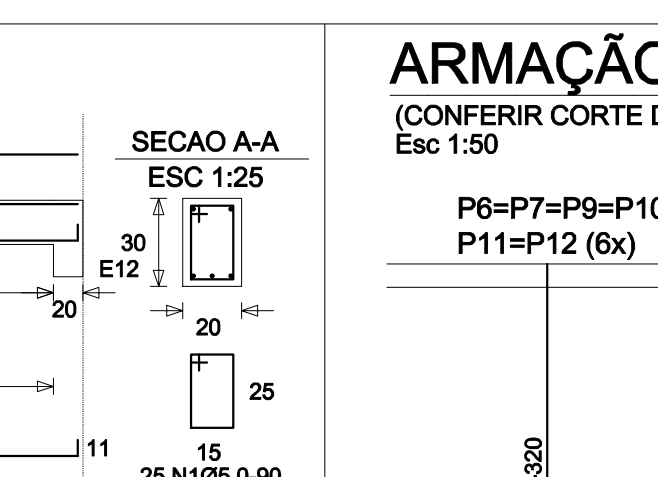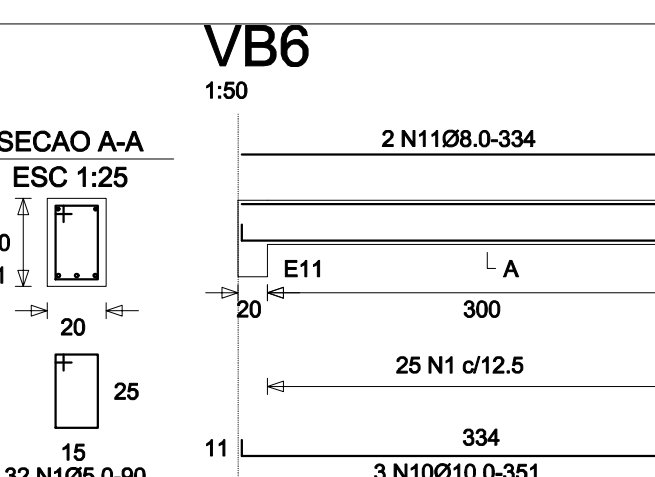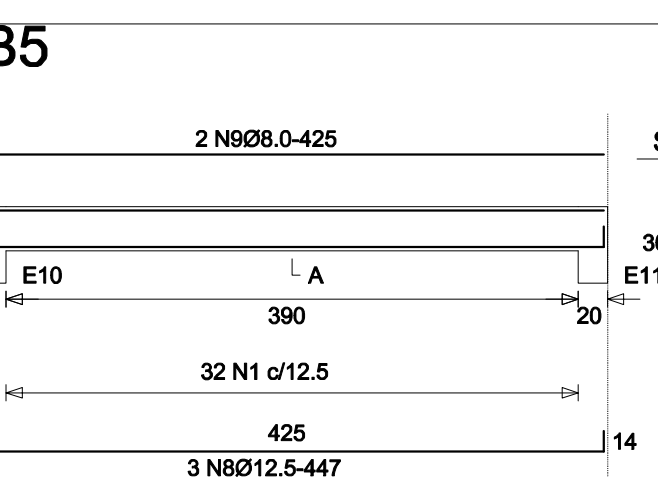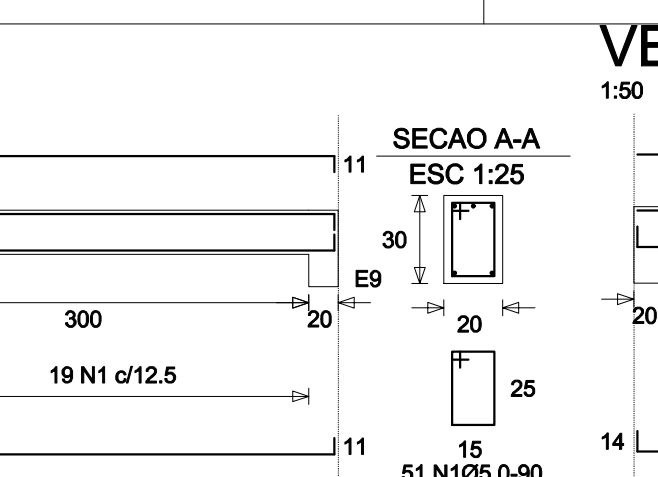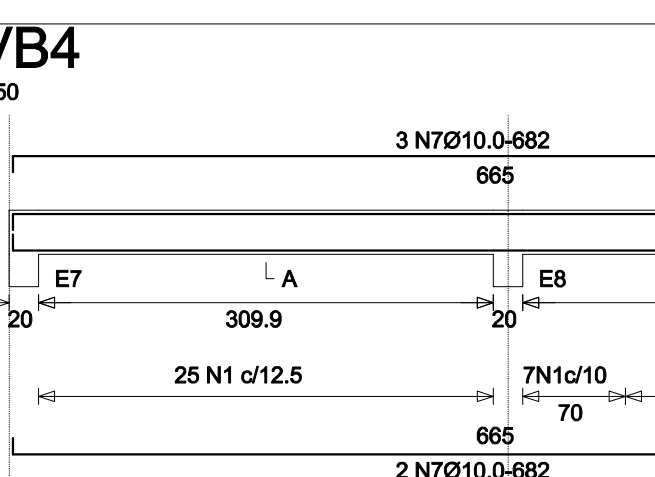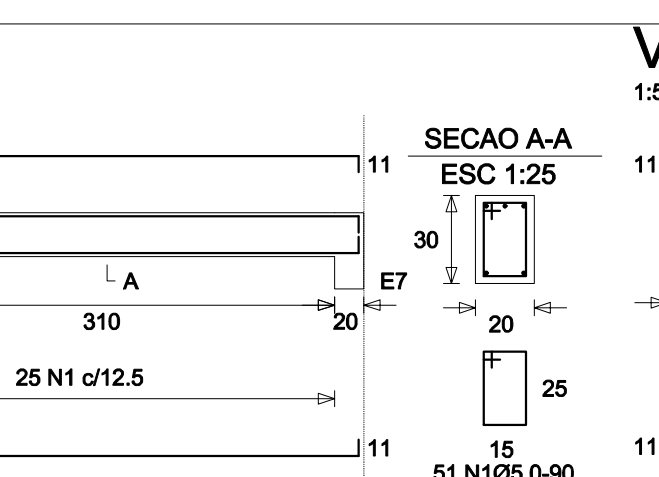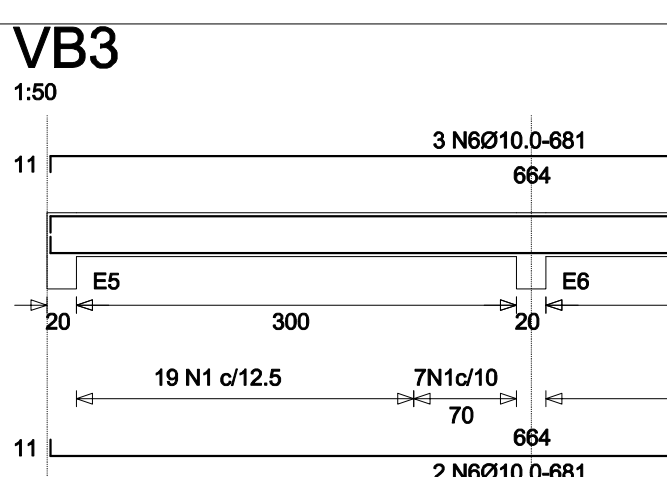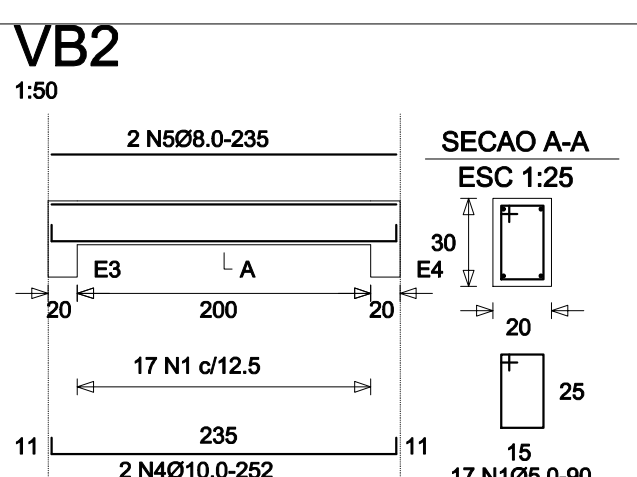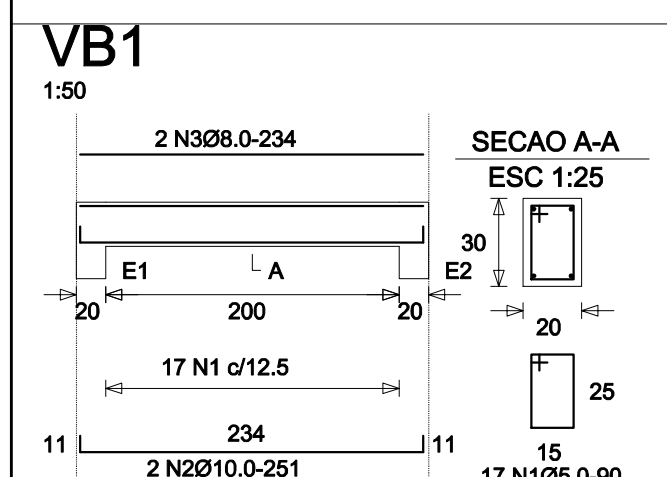

ARMAÇÃO DOS PILARES

(CONFERIR CORTE DOS MEMBROS EM OBRA)

Esc 1:50

P1=P2=P3=P4=

P5=P6=P7=P8=P9=P10=

P11=P12 (6x)

P13=P14=P15=P16=P17 (11x)




DETALHE TÍPICO DAS ESTACAS TIPO HÉLICE CONTÍNUA Ø 30 cm

PV E1 a E21 (21x)

Esc 1:50



















